





① LIGHTING APERTURES
Scale: 1:10

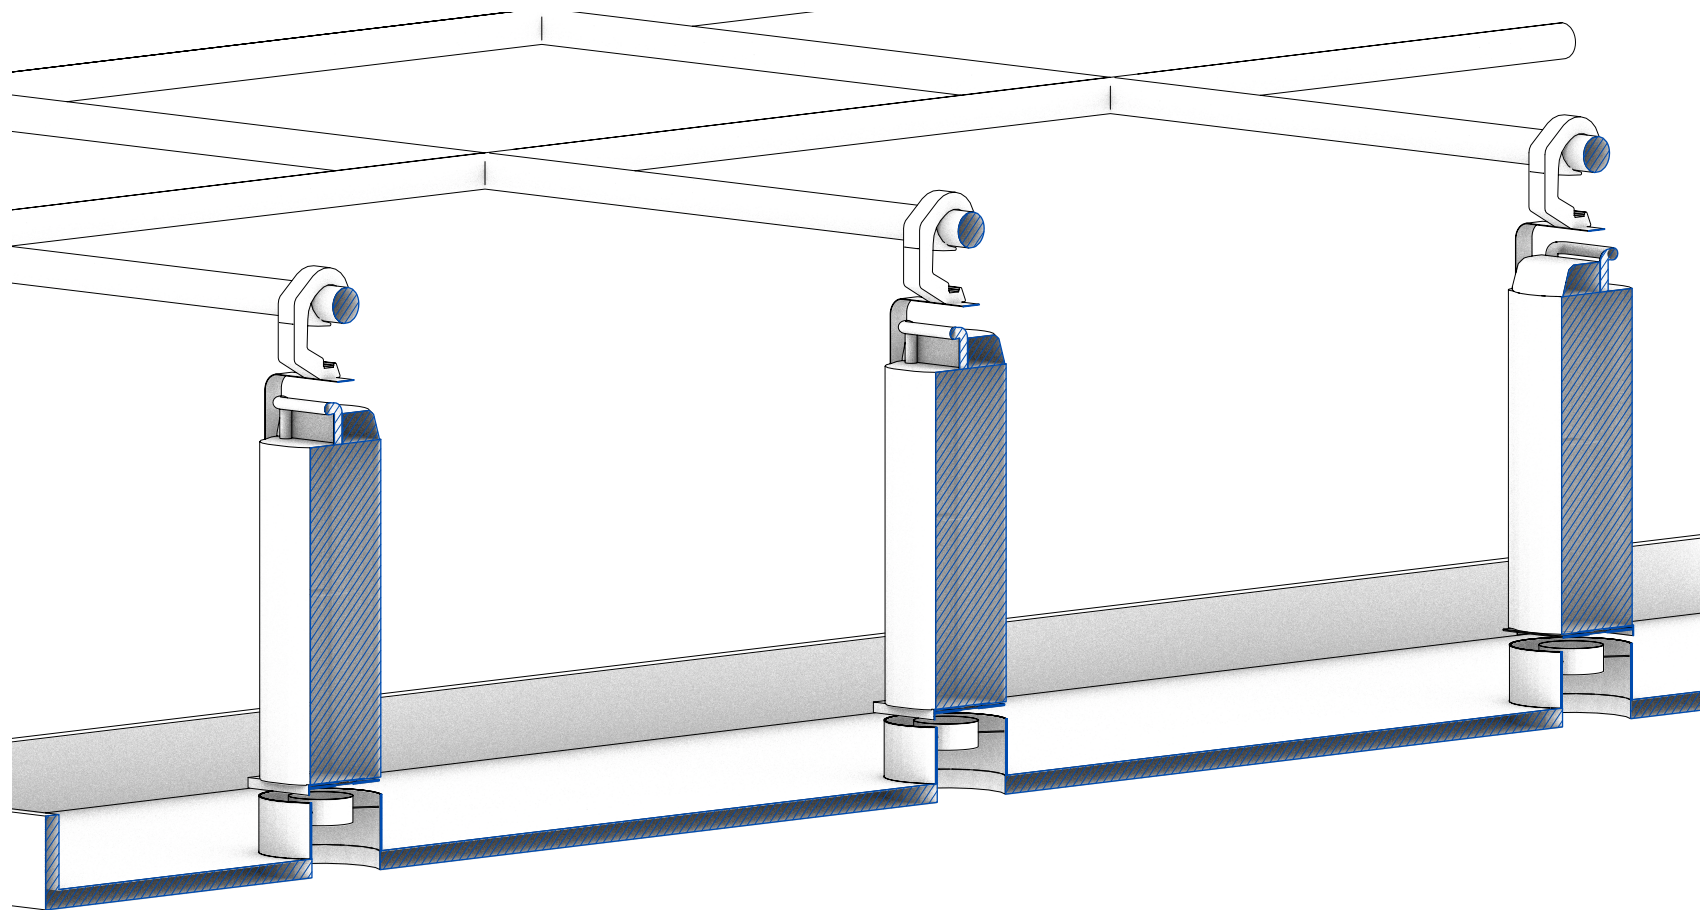

③ LIGHTING APERTURES (Cut away)
Scale: 1:10

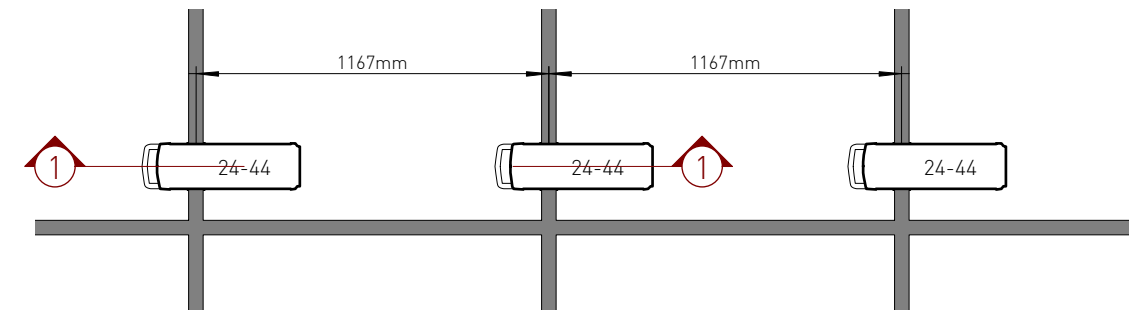

② PLAN VIEW
Scale: 1:25

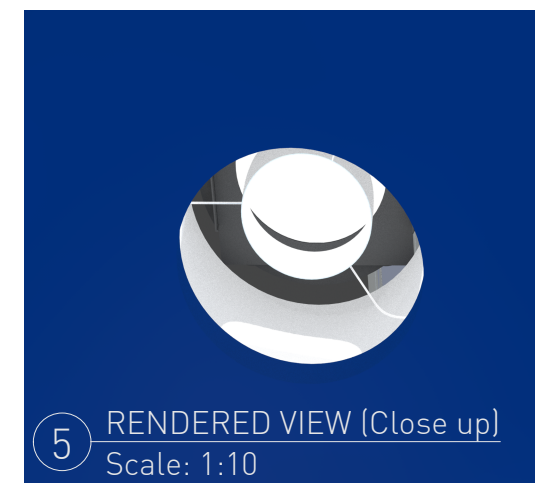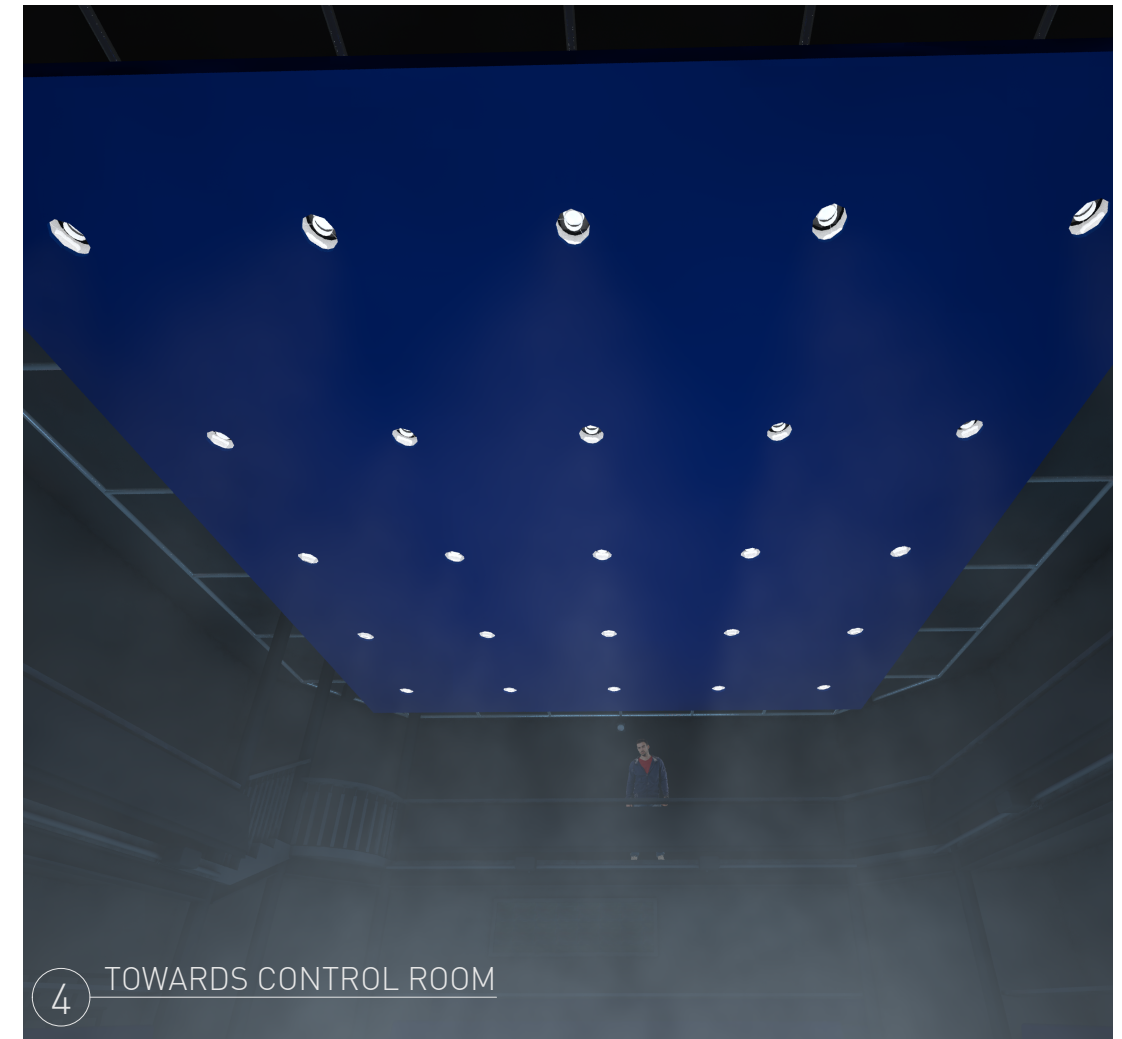

ORANGE TREE THEATRE
POISON

PROPOSED CEILING APERTURES

MARK DOUBLEDAY
Lighting Design #36

mobile: 07941 102254
email: markdoubleday@mac.com
website: www.markdoubleday.co.uk
address: 7 West Catherine Place,
Edinburgh. EH12 5HZ.
United Kingdom

ALD