


2 EAST WEST SECTION  
Scale: 1:50

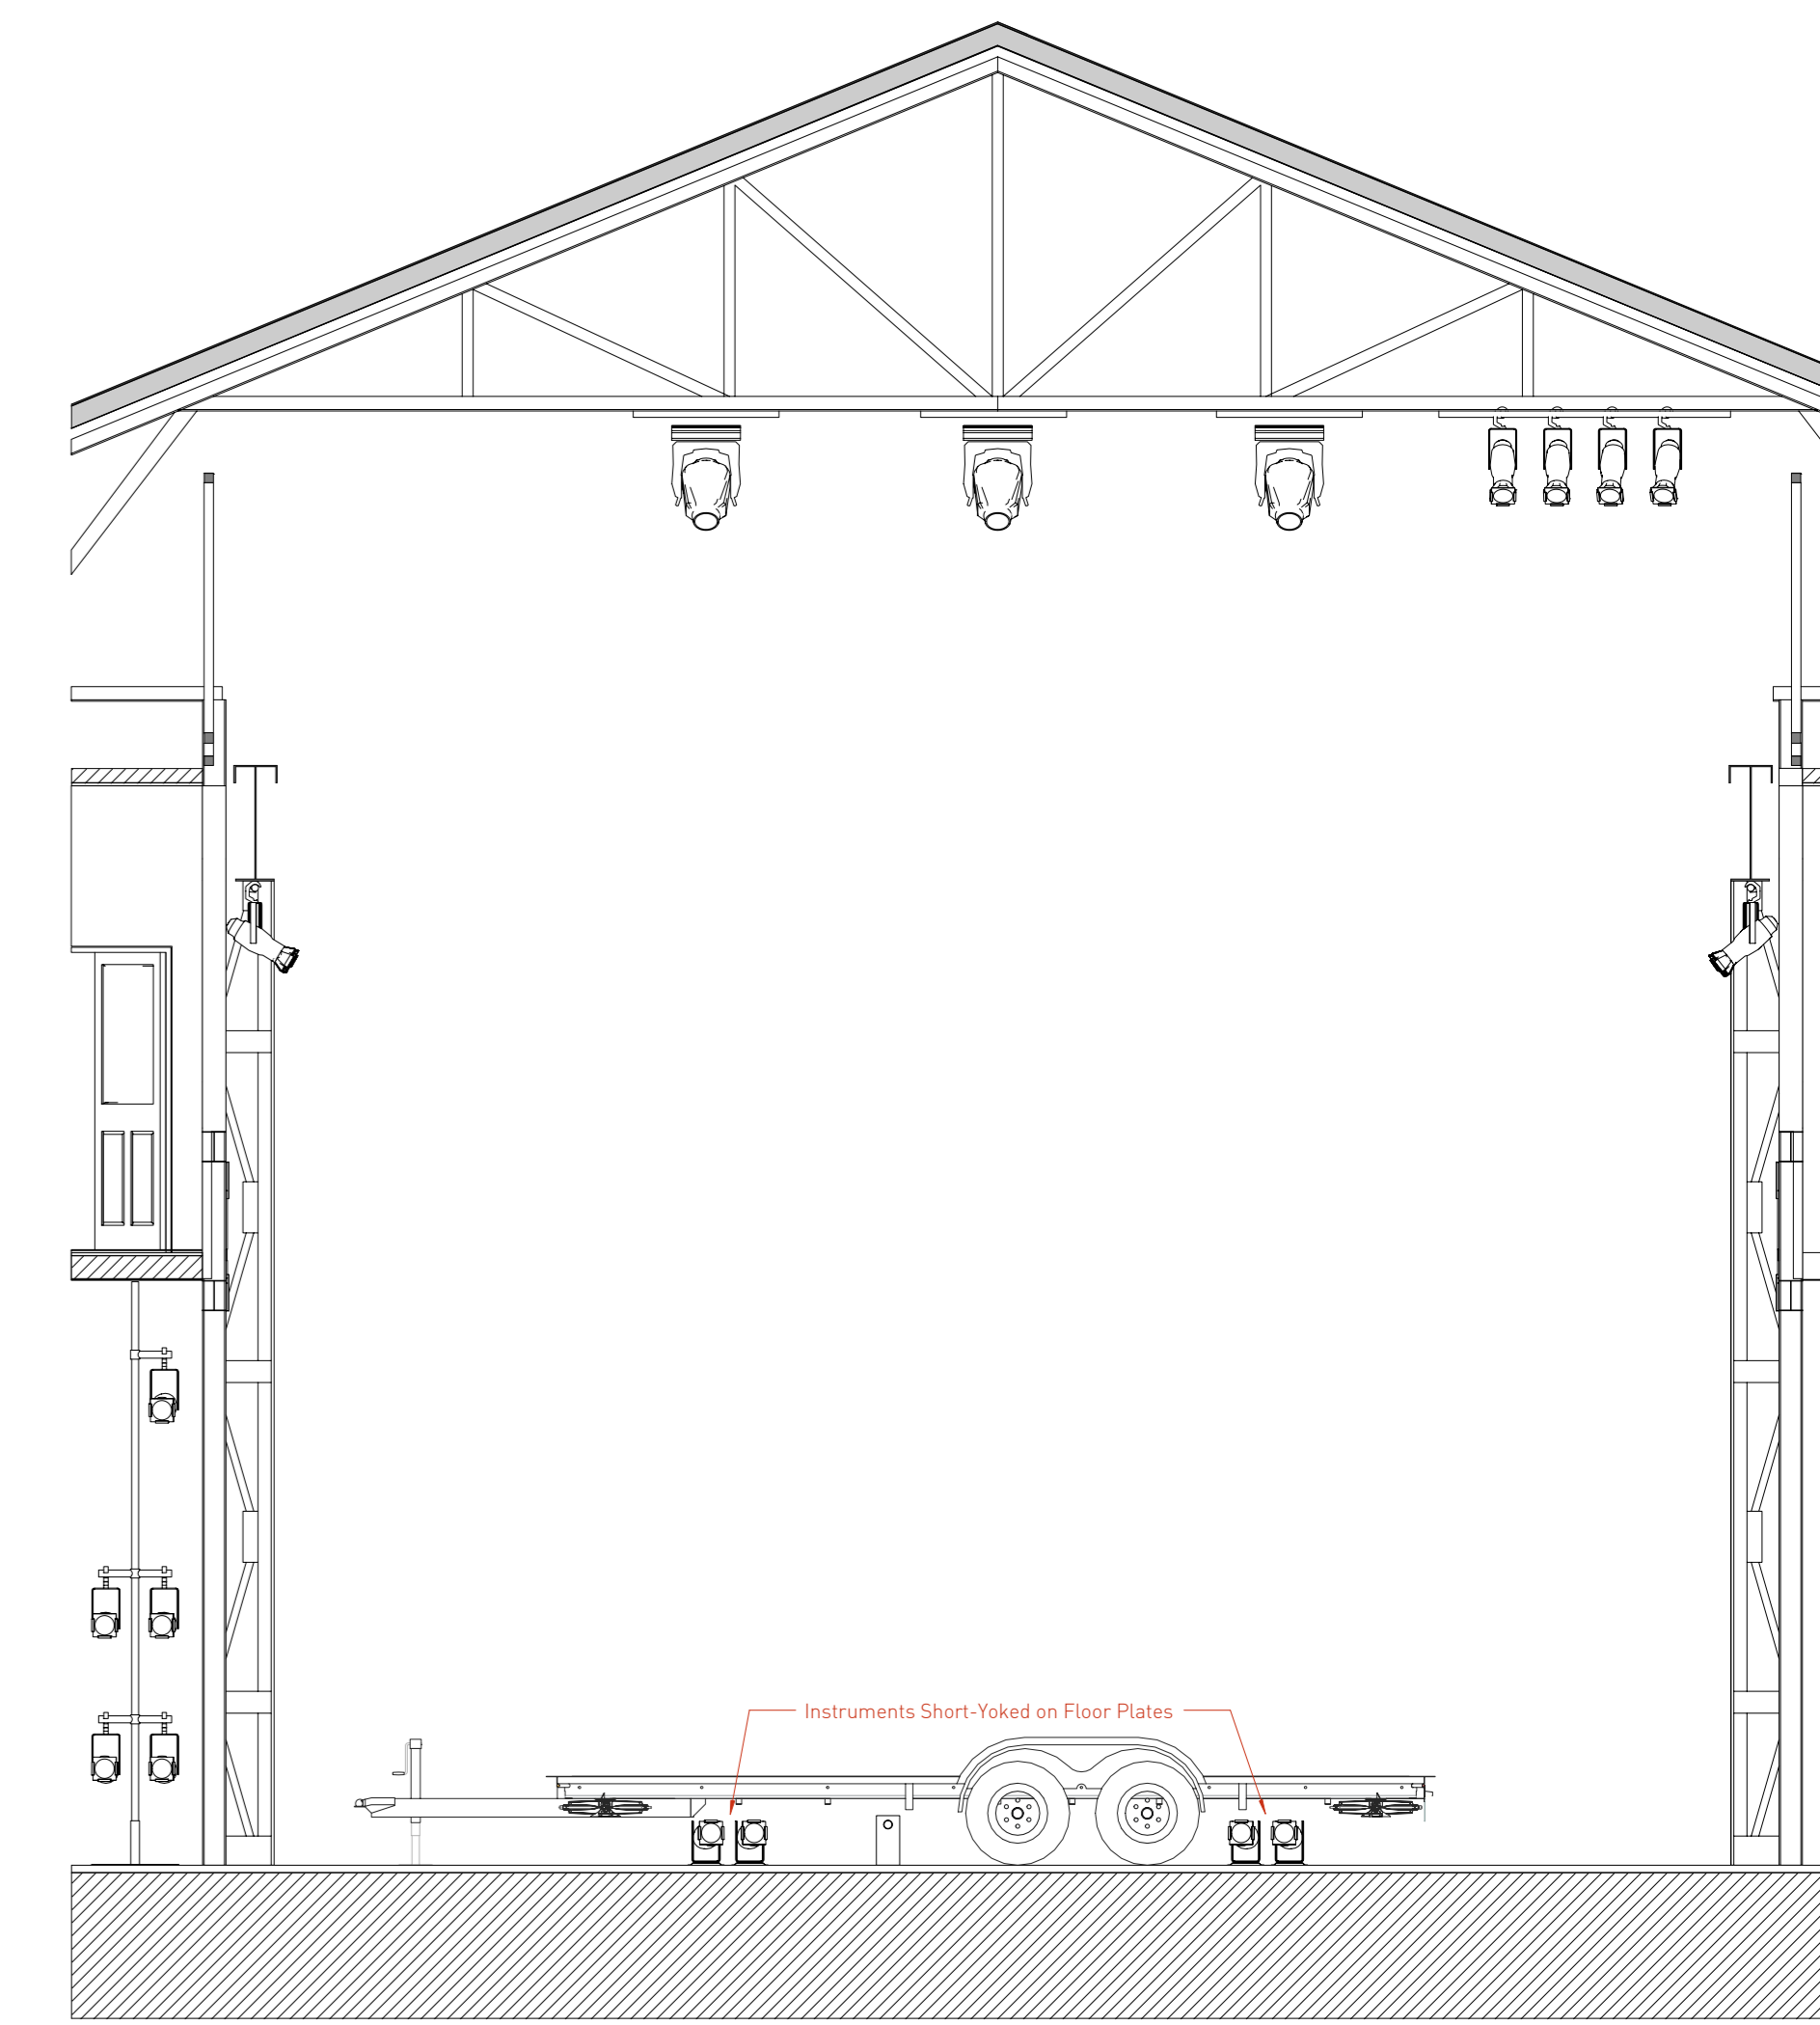

3 NORTH/SOUTH SECTION  
Scale: 1:50

**INSTRUMENT KEY (Journey Room)**

CONVENTIONAL INSTRUMENTS		
	ETC Source 4 19° @ 750w	8
	ETC Source 4 26° @ 750w	28
	ETC Source 4 Mini 50° @ 12W LED	4
MOVING LIGHTS		
	MAC Viper Performance @ 1.225kw	3
	Rebe Robin DL75 @ 1kW	2

**Typical**

- Accessory
- Colour
- Beam Angle
- Gate
- Unit Number
- Measurement From C/L
- Group
- Channel
- Address

1 SLIDE ROOM  
Scale: 1:25

