



1 WEST SIDE MEZZANINE
Scale: 1:25

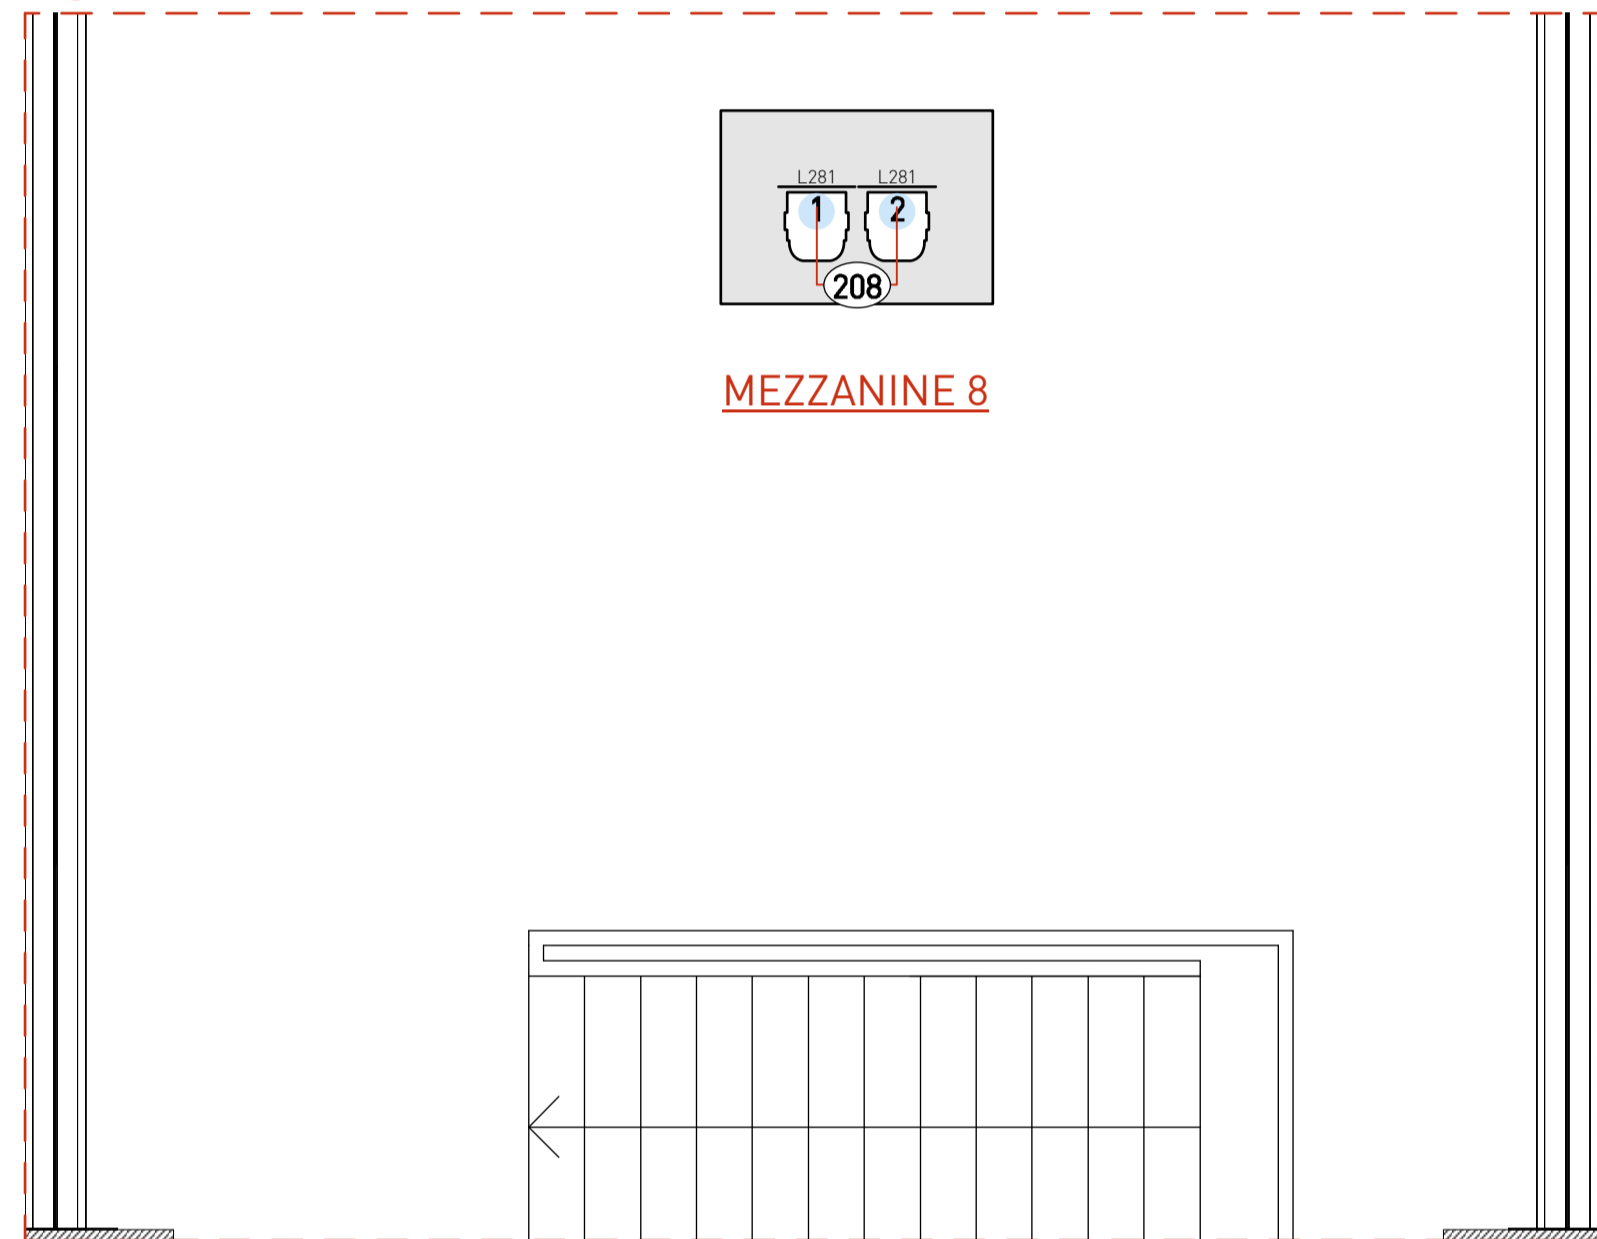


MEZZANINE 8

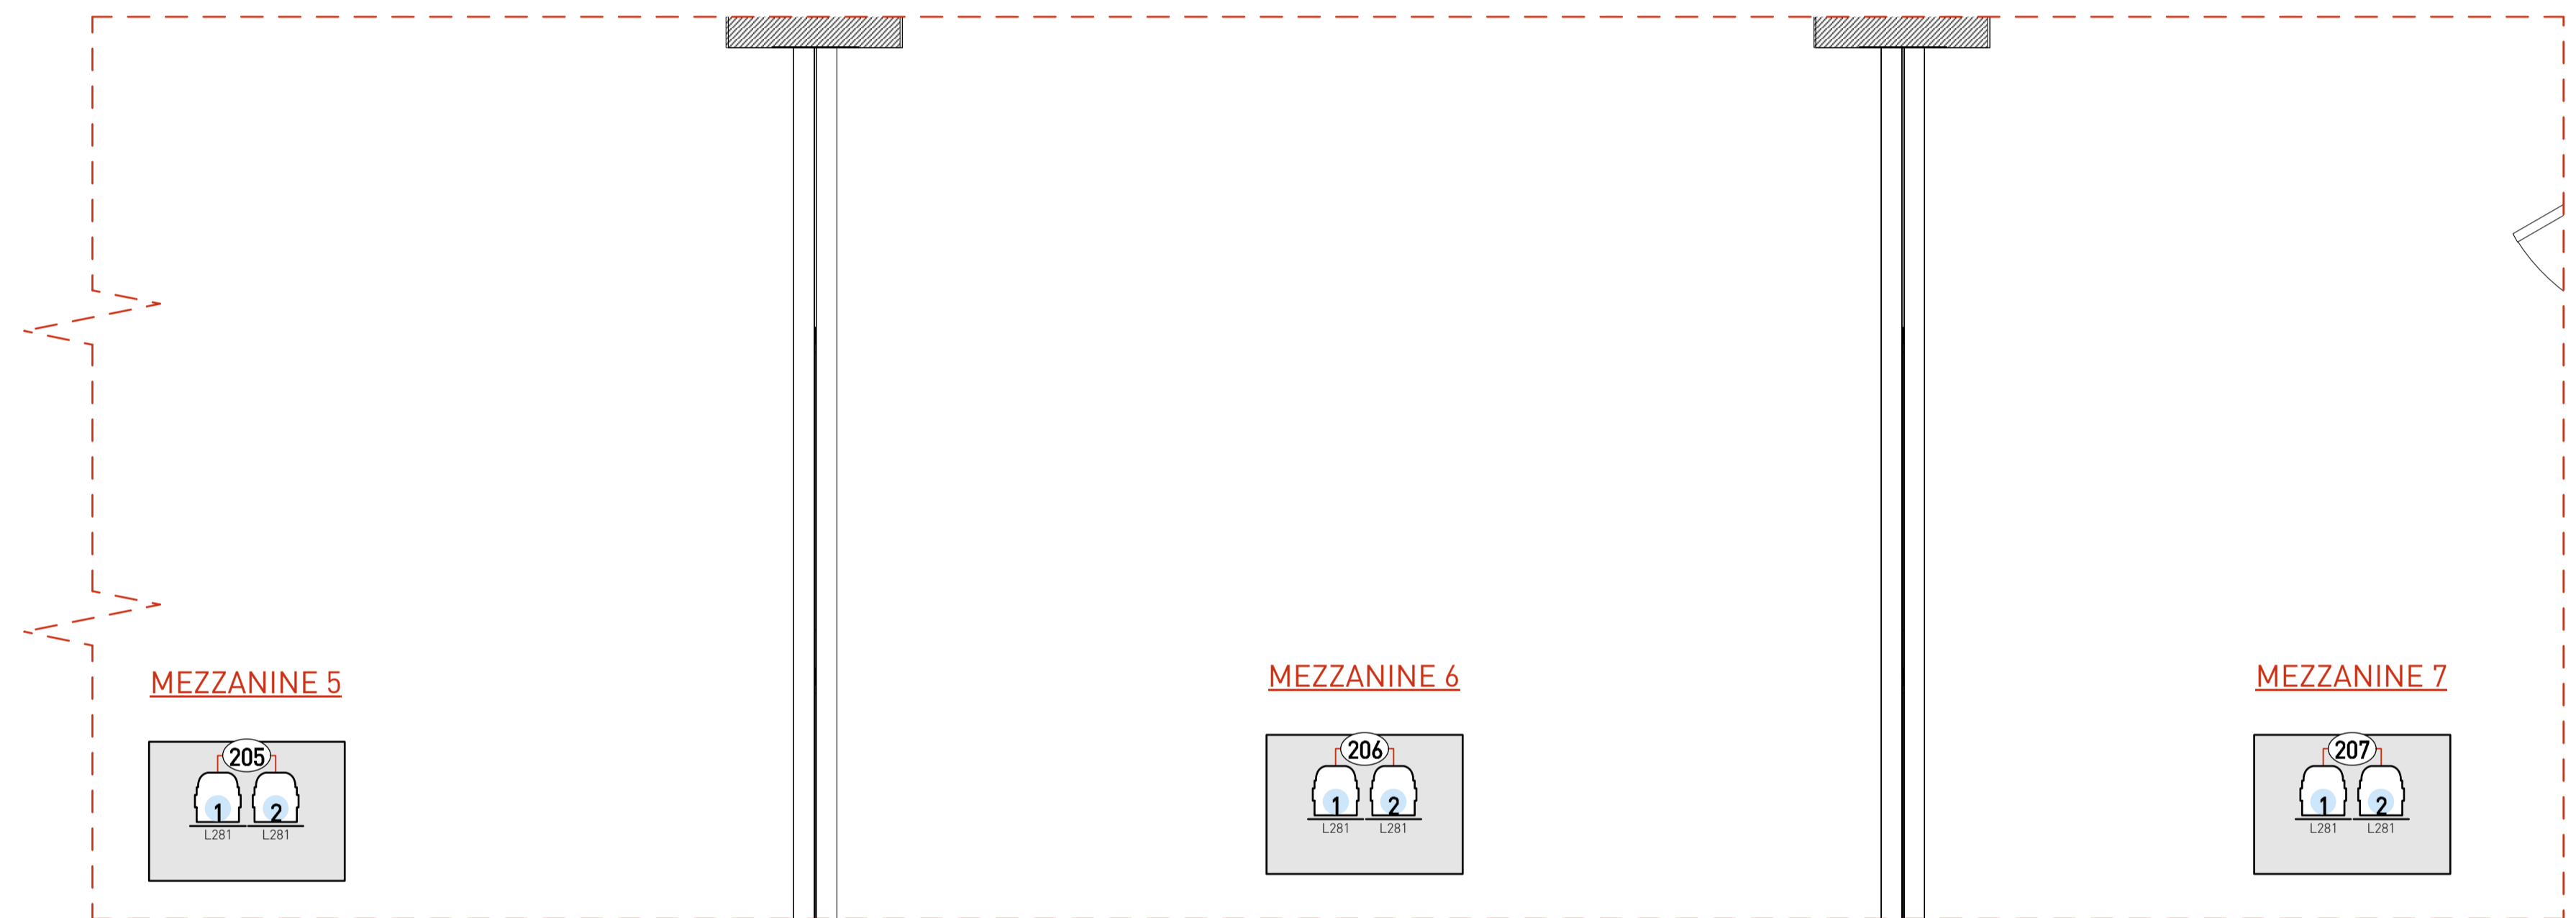


1A WEST SIDE MEZZANINE
Scale: 1:25

2 EAST SIDE MEZZANINE
Scale: 1:25

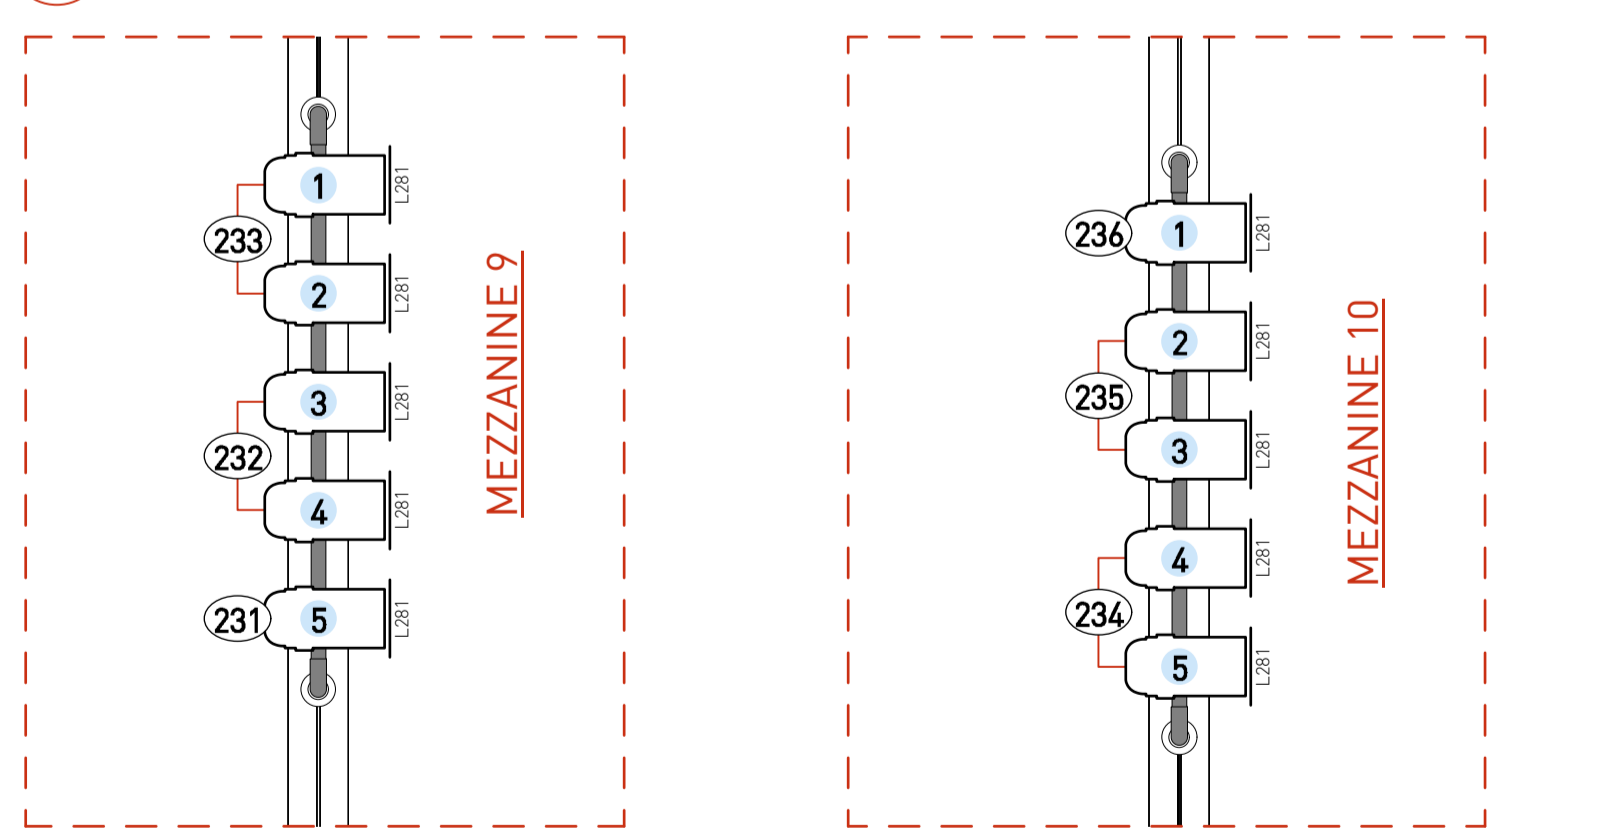


4 WELCOME ROOM MEZZANINE - EAST
Scale: 1:25

3 WELCOME ROOM MEZZANINE - WEST
Scale: 1:25

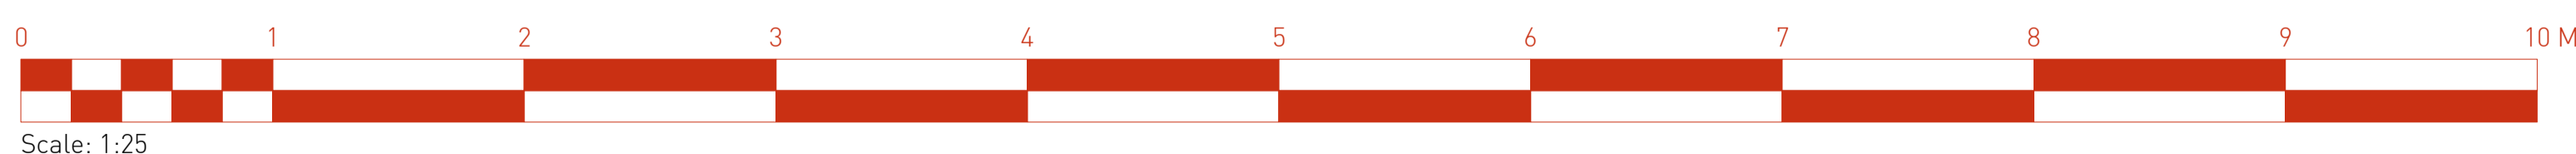

Scale: 1:25

MAZE ROOMS

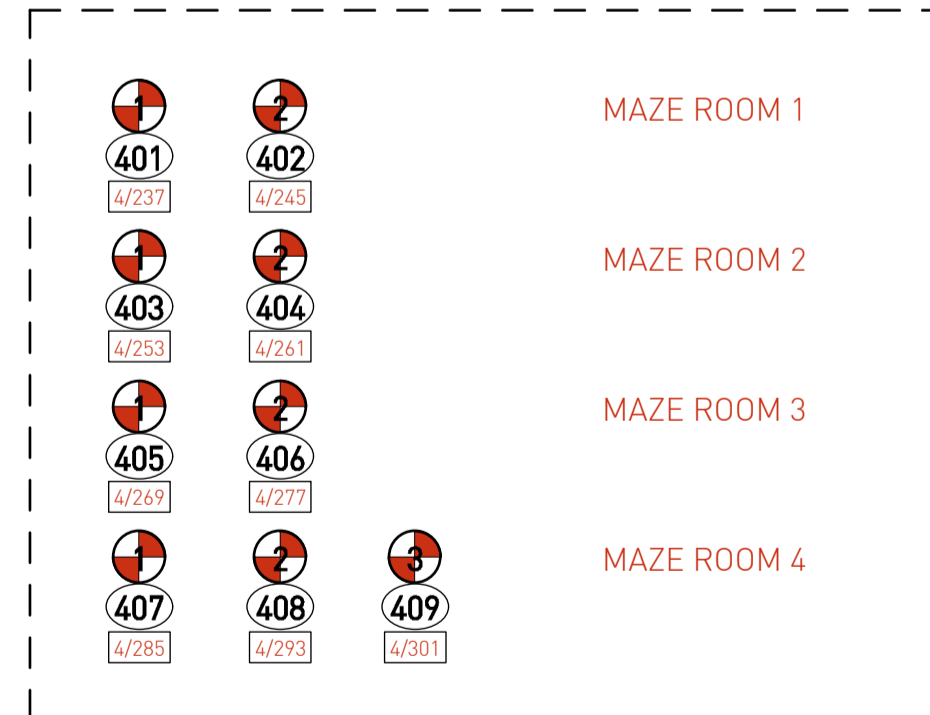

5 MAZE ROOMS - SCHEMATIC PRACTICALS LIST
Scale: 1:25

INSTRUMENT KEY (Maze Room)

PRACTICALS		
	PRACTICAL-LED Tube (1500mm) @ 25w	9

INSTRUMENT KEY (Mezzanine)

CONVENTIONAL INSTRUMENTS		
	PAR 64 CP62 @ 1kW	10
	PAR 64 CP62 Shortnose @ 1kW	28
EFFECTS		
	Look Solutions DF50 @ 1.5kW	2
(Please see sheet 1 for haze positions)		
Typical		
	Accessory	
	Colour	
	Beam Angle	
	Gate	
	Unit Number	
	Measurement From C/L	
	Group	
	Channel	
	Address	