




4 LADDERS SR  
Scale: 1:25

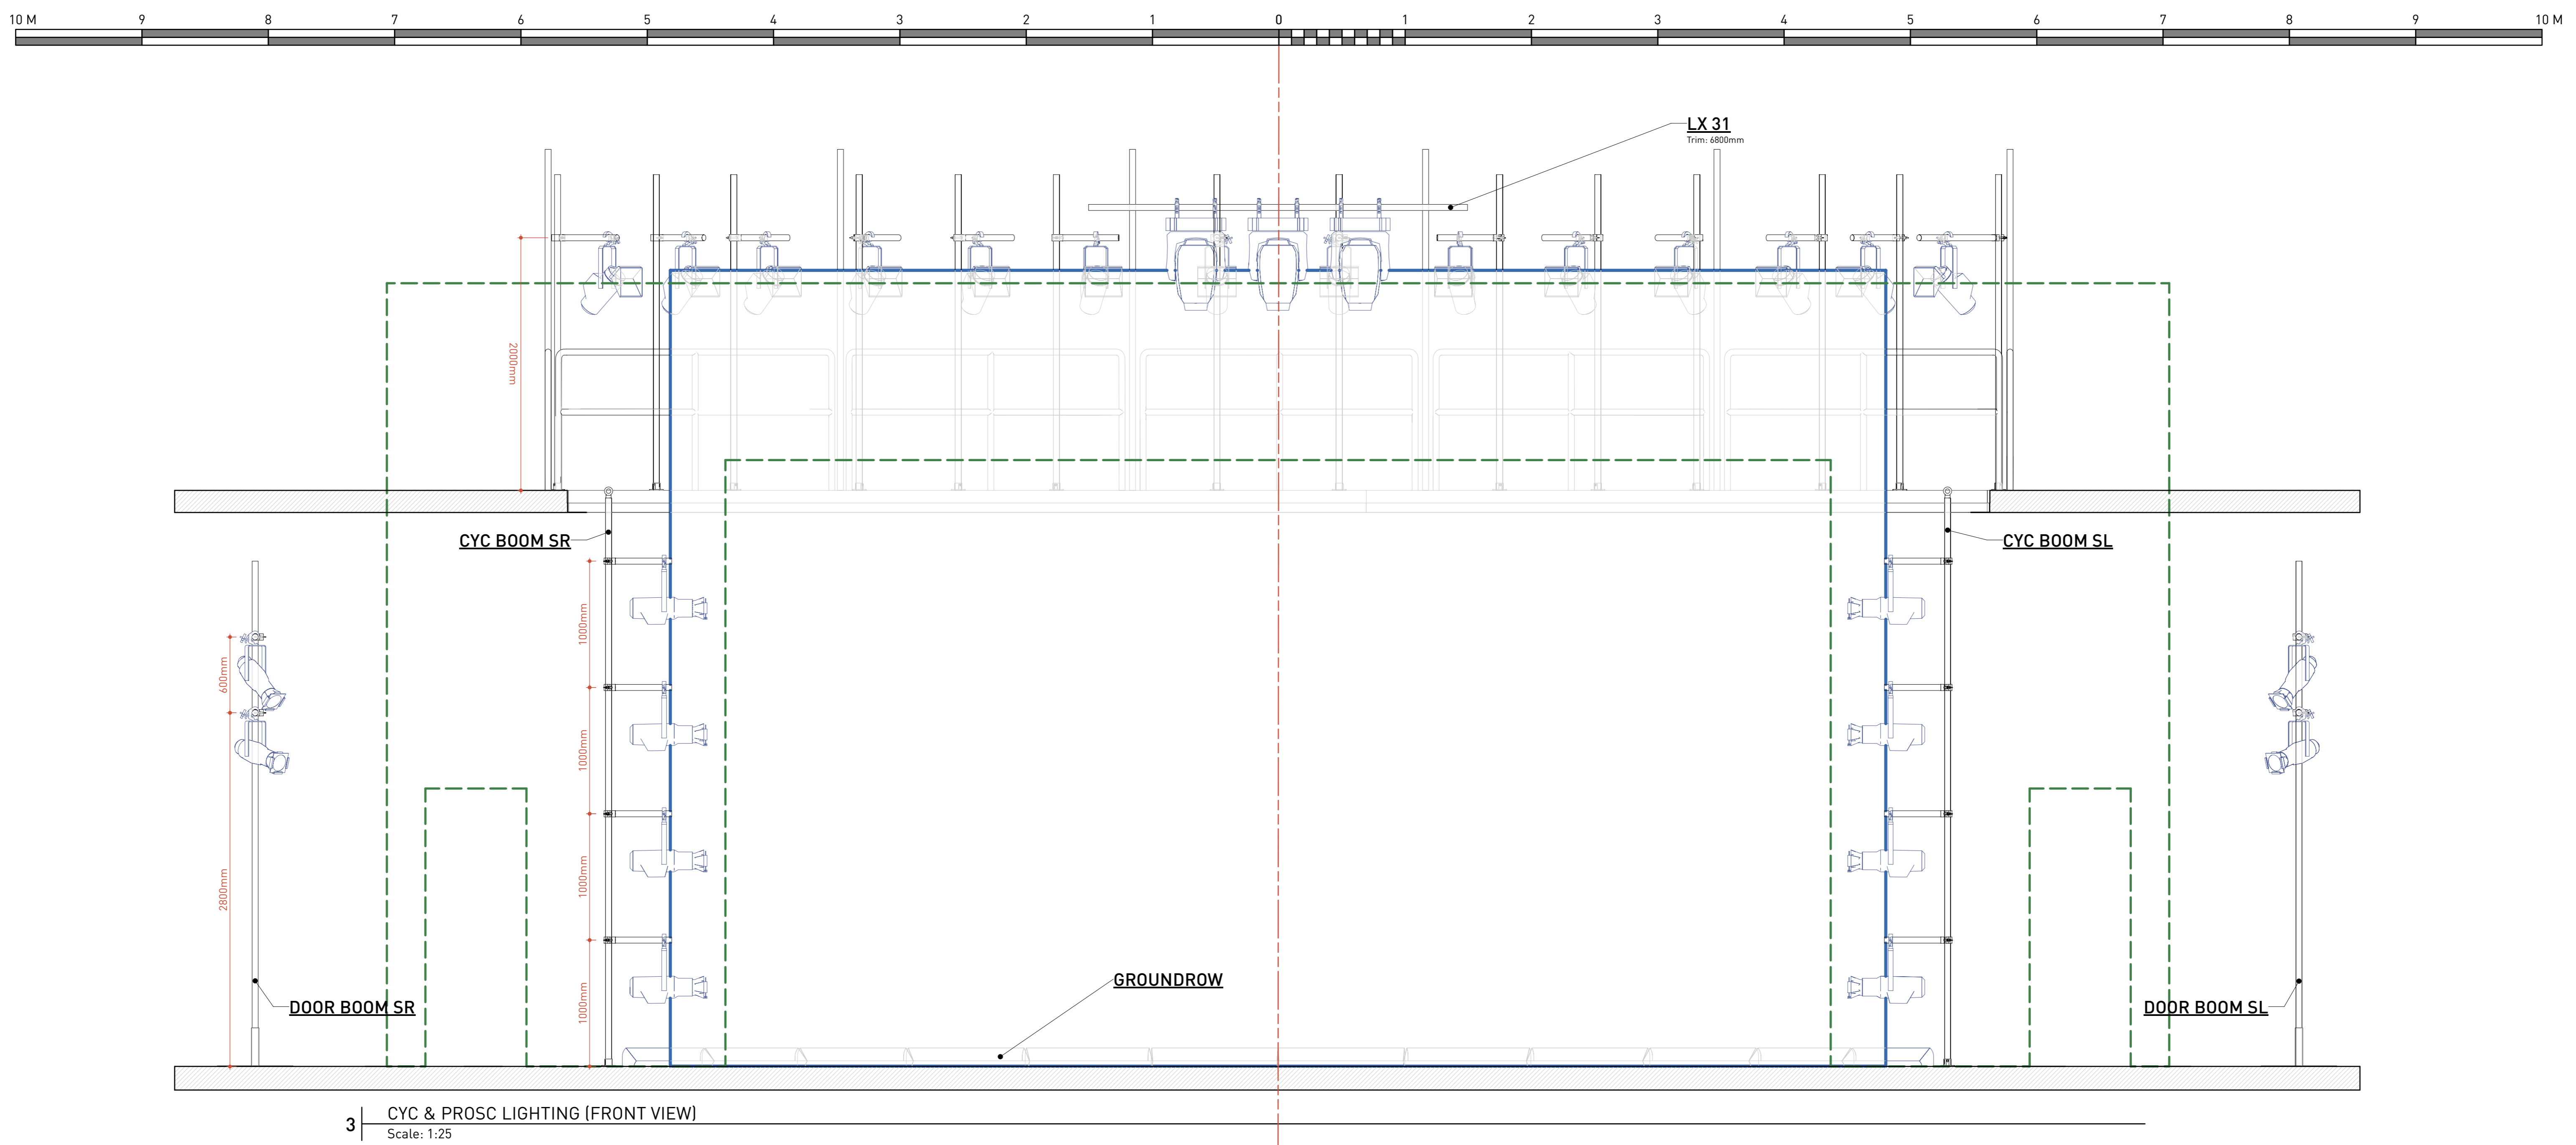




3 CYC & PROSC LIGHTING (FRONT VIEW)  
Scale: 1:25

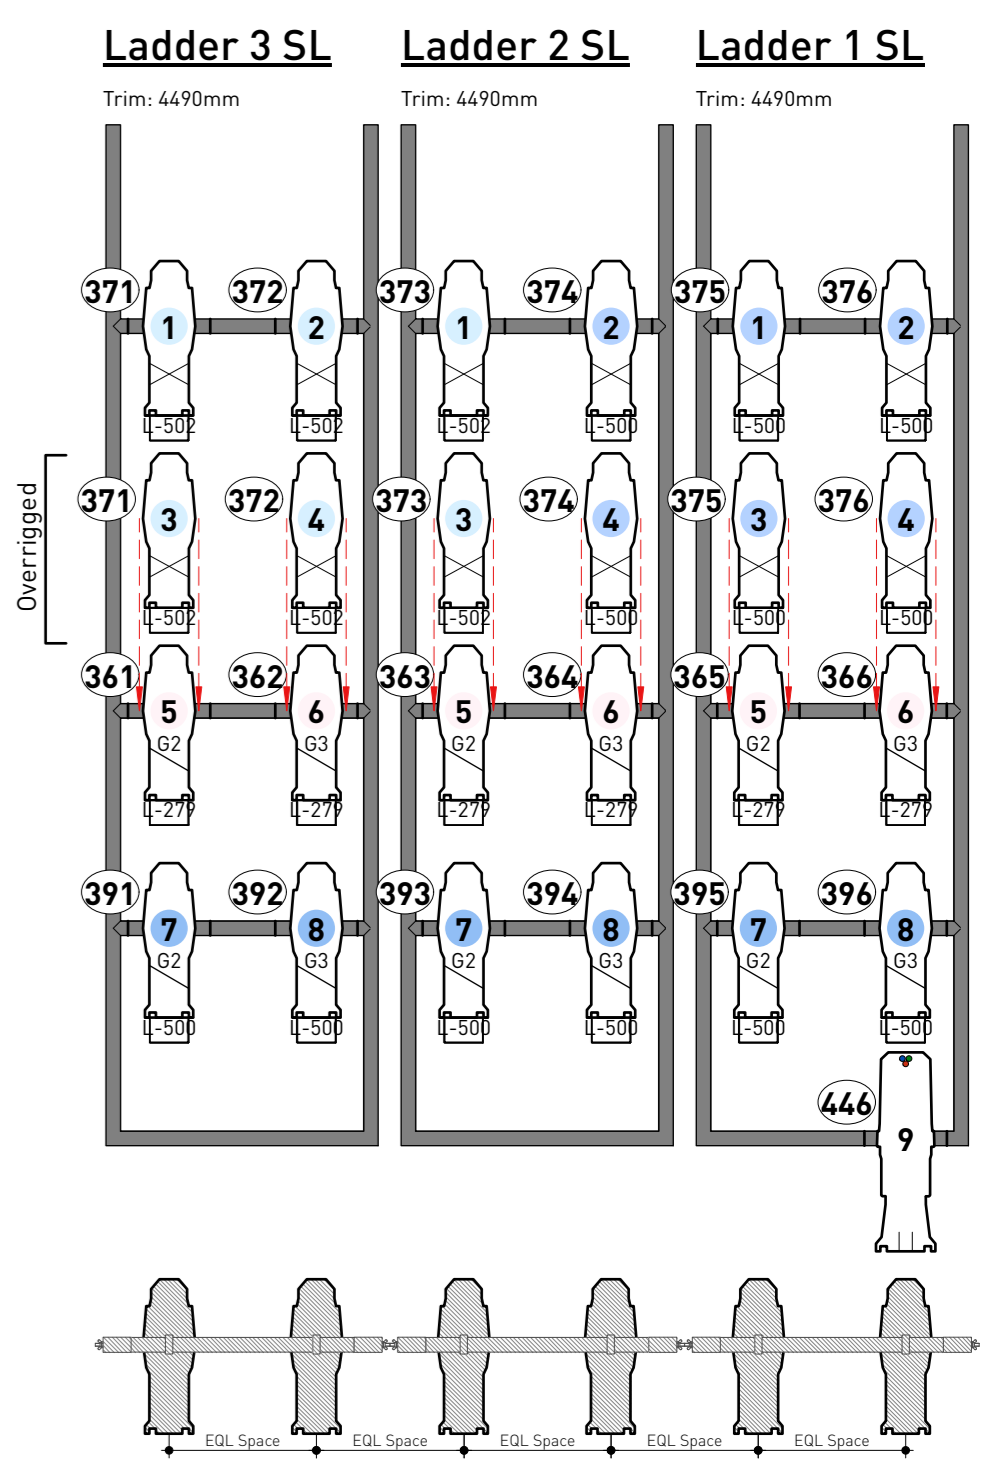



5 LADDERS SL  
Scale: 1:25

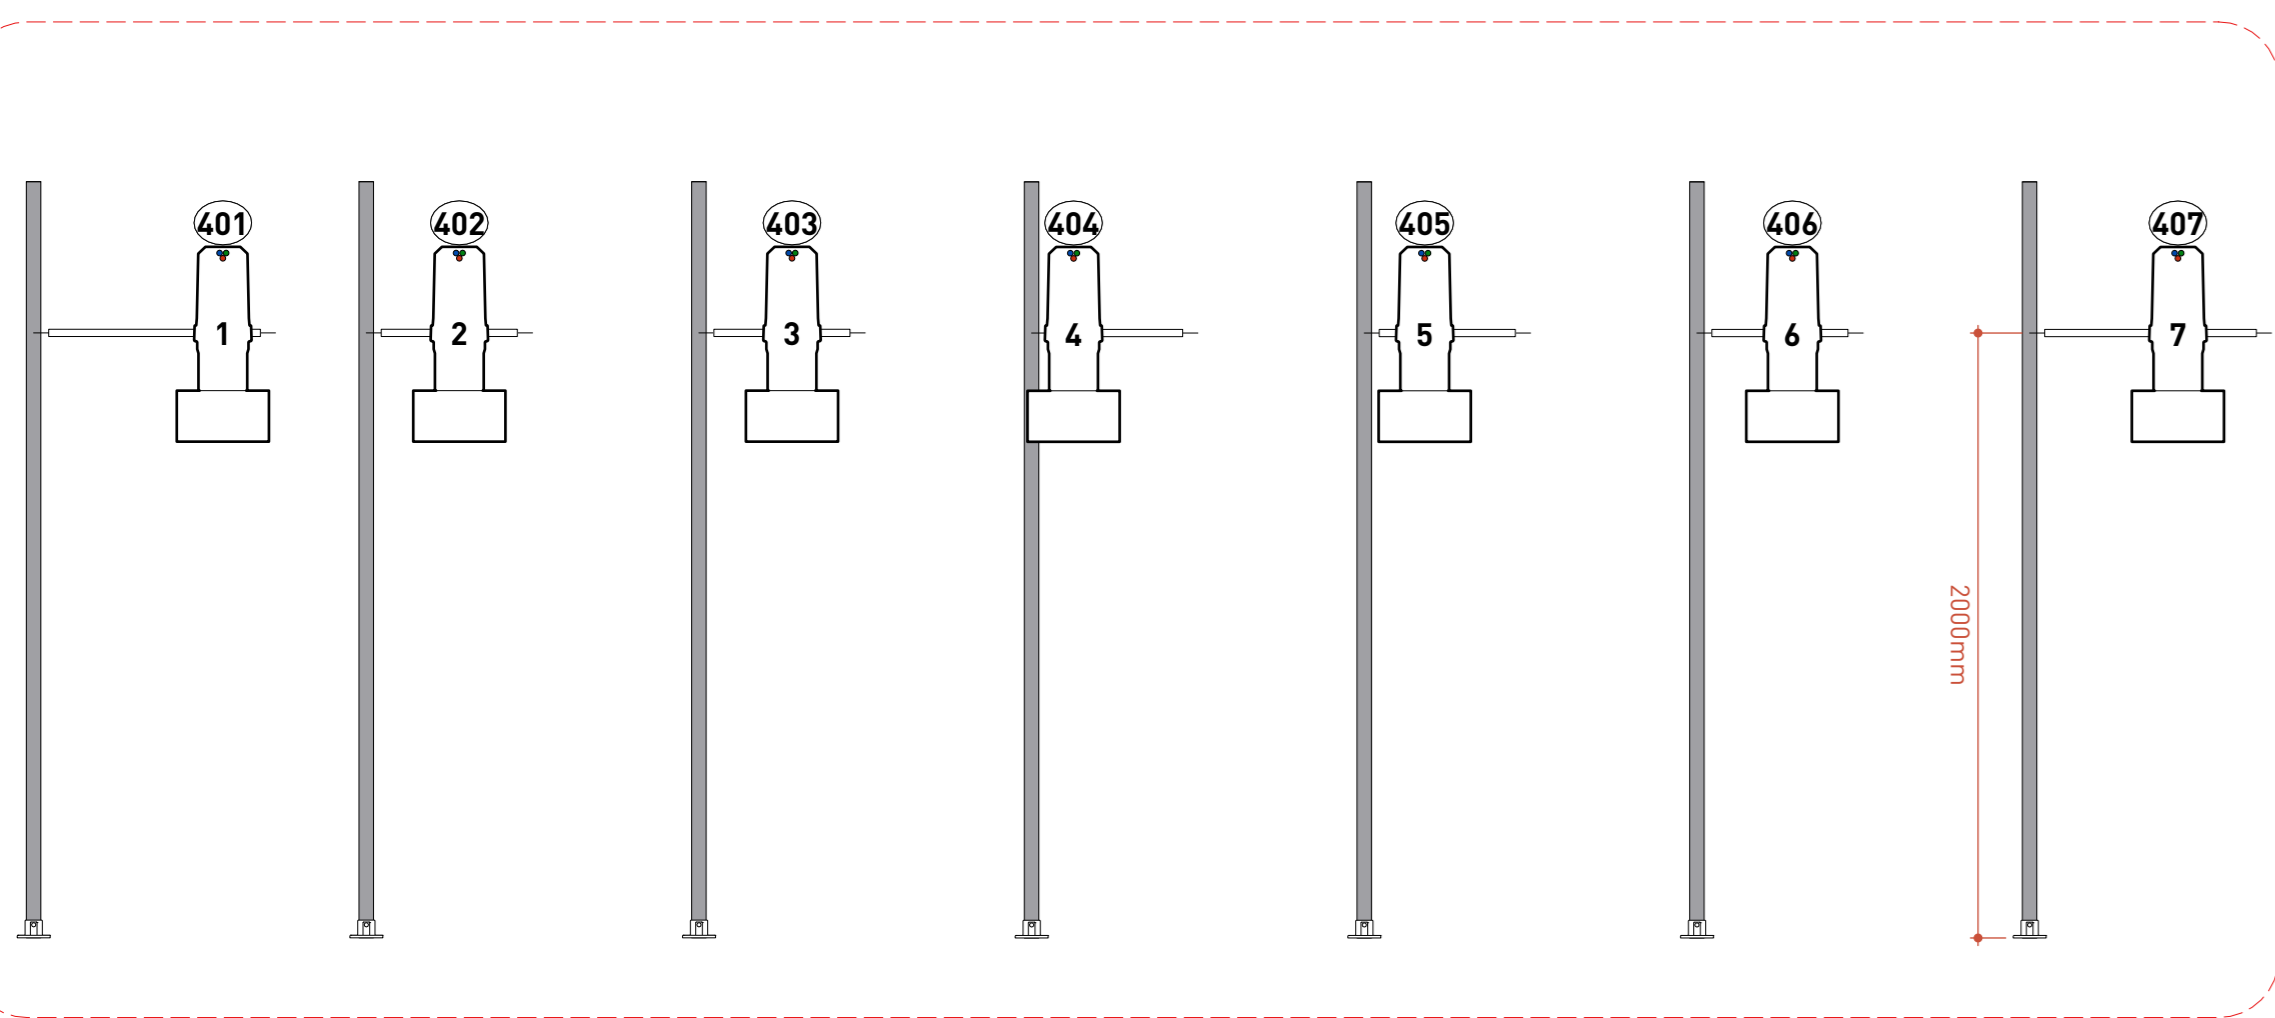

2 GROUNDROW  
Scale: 1:25

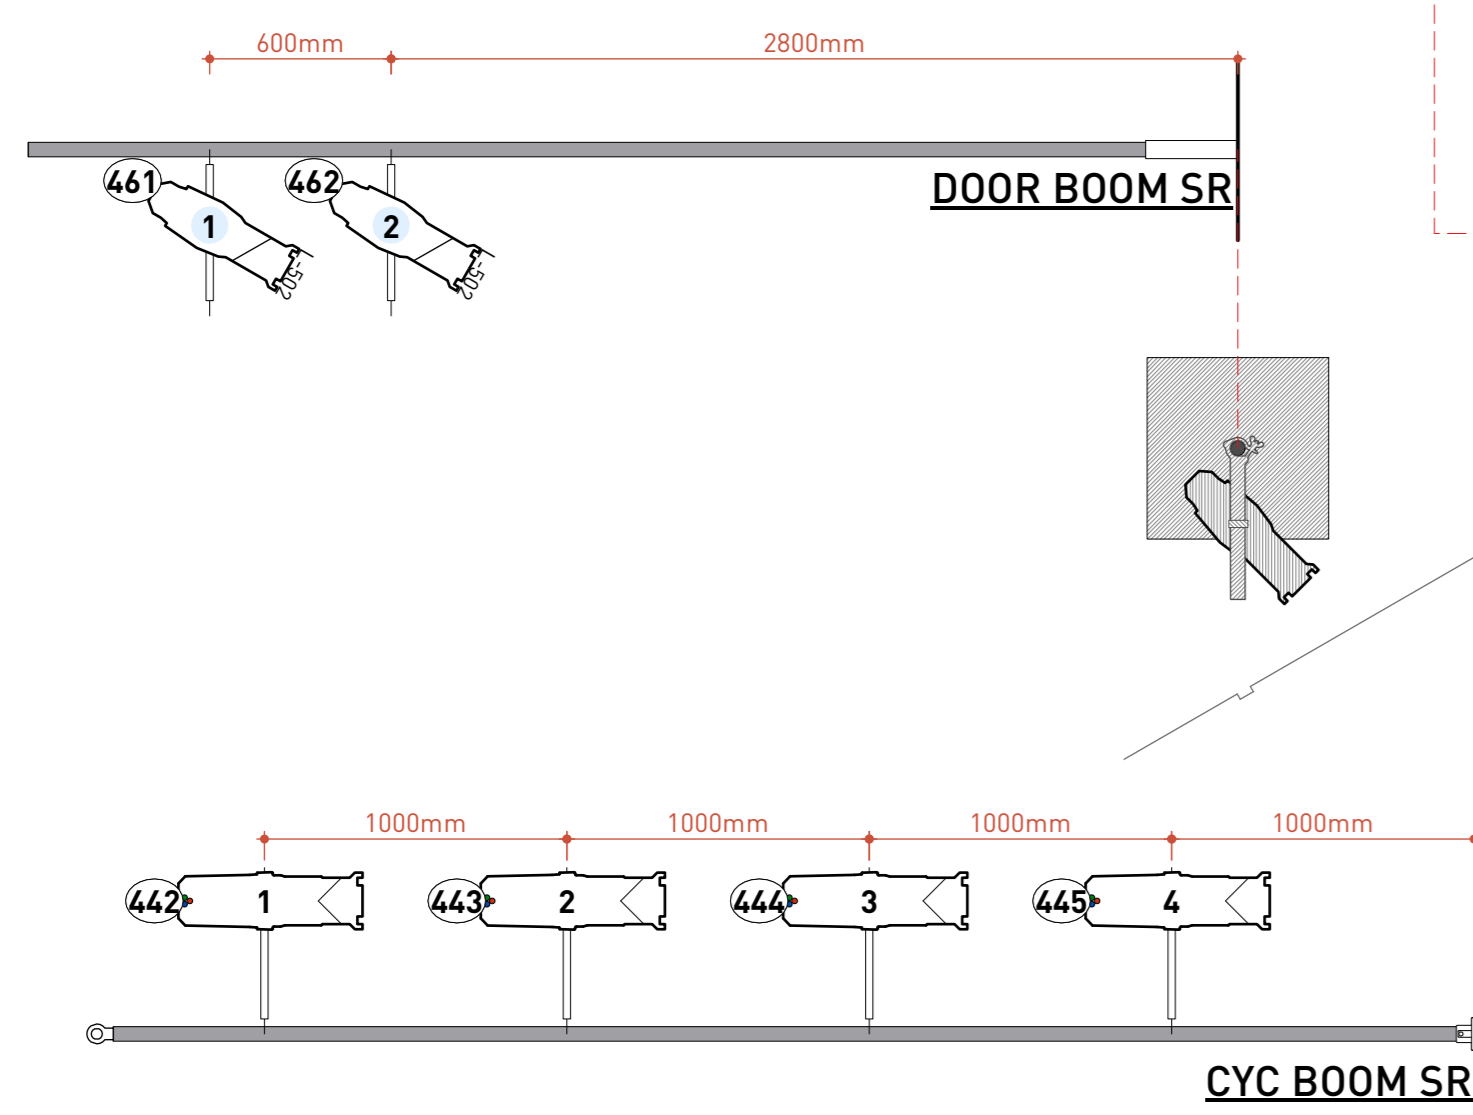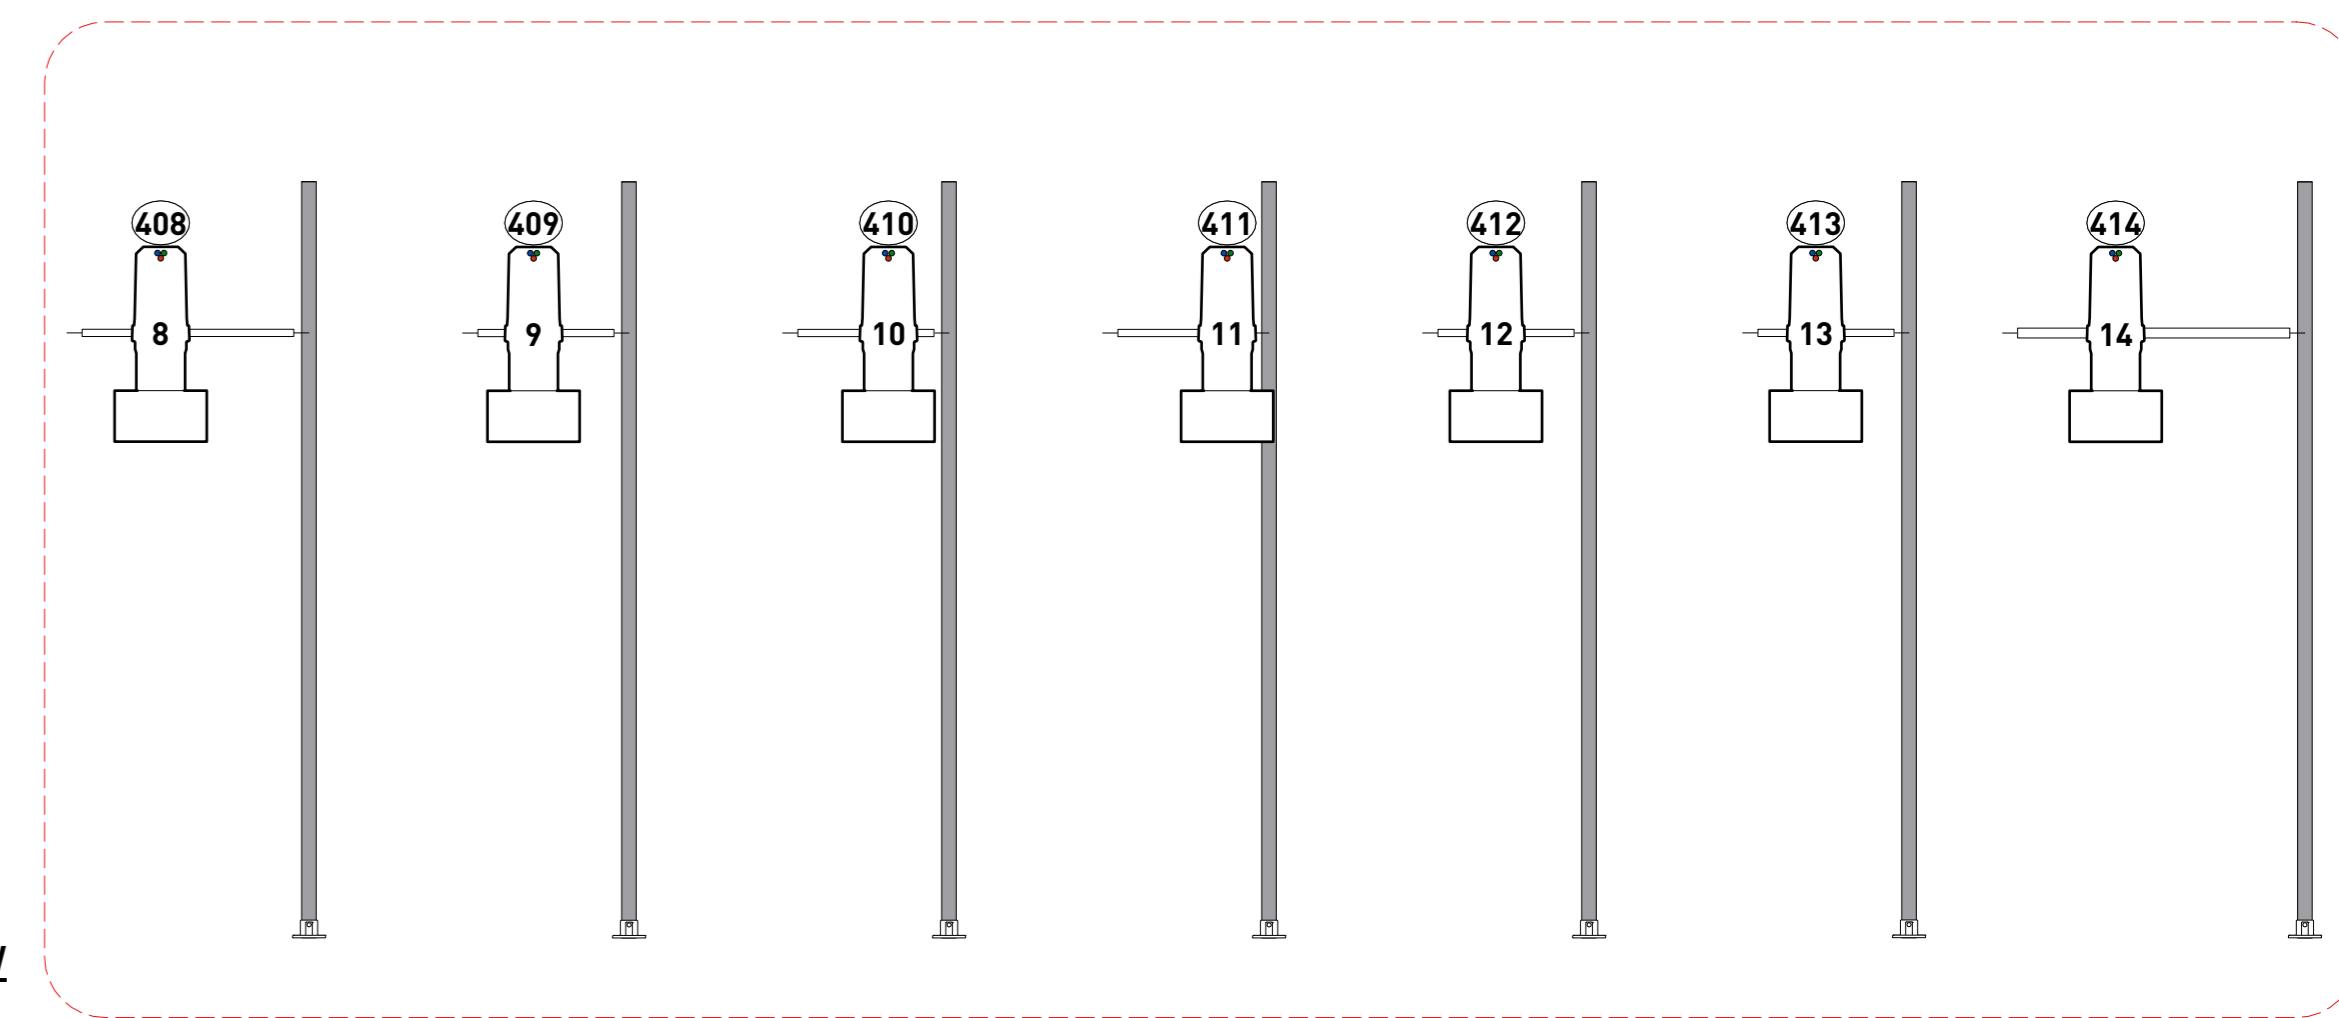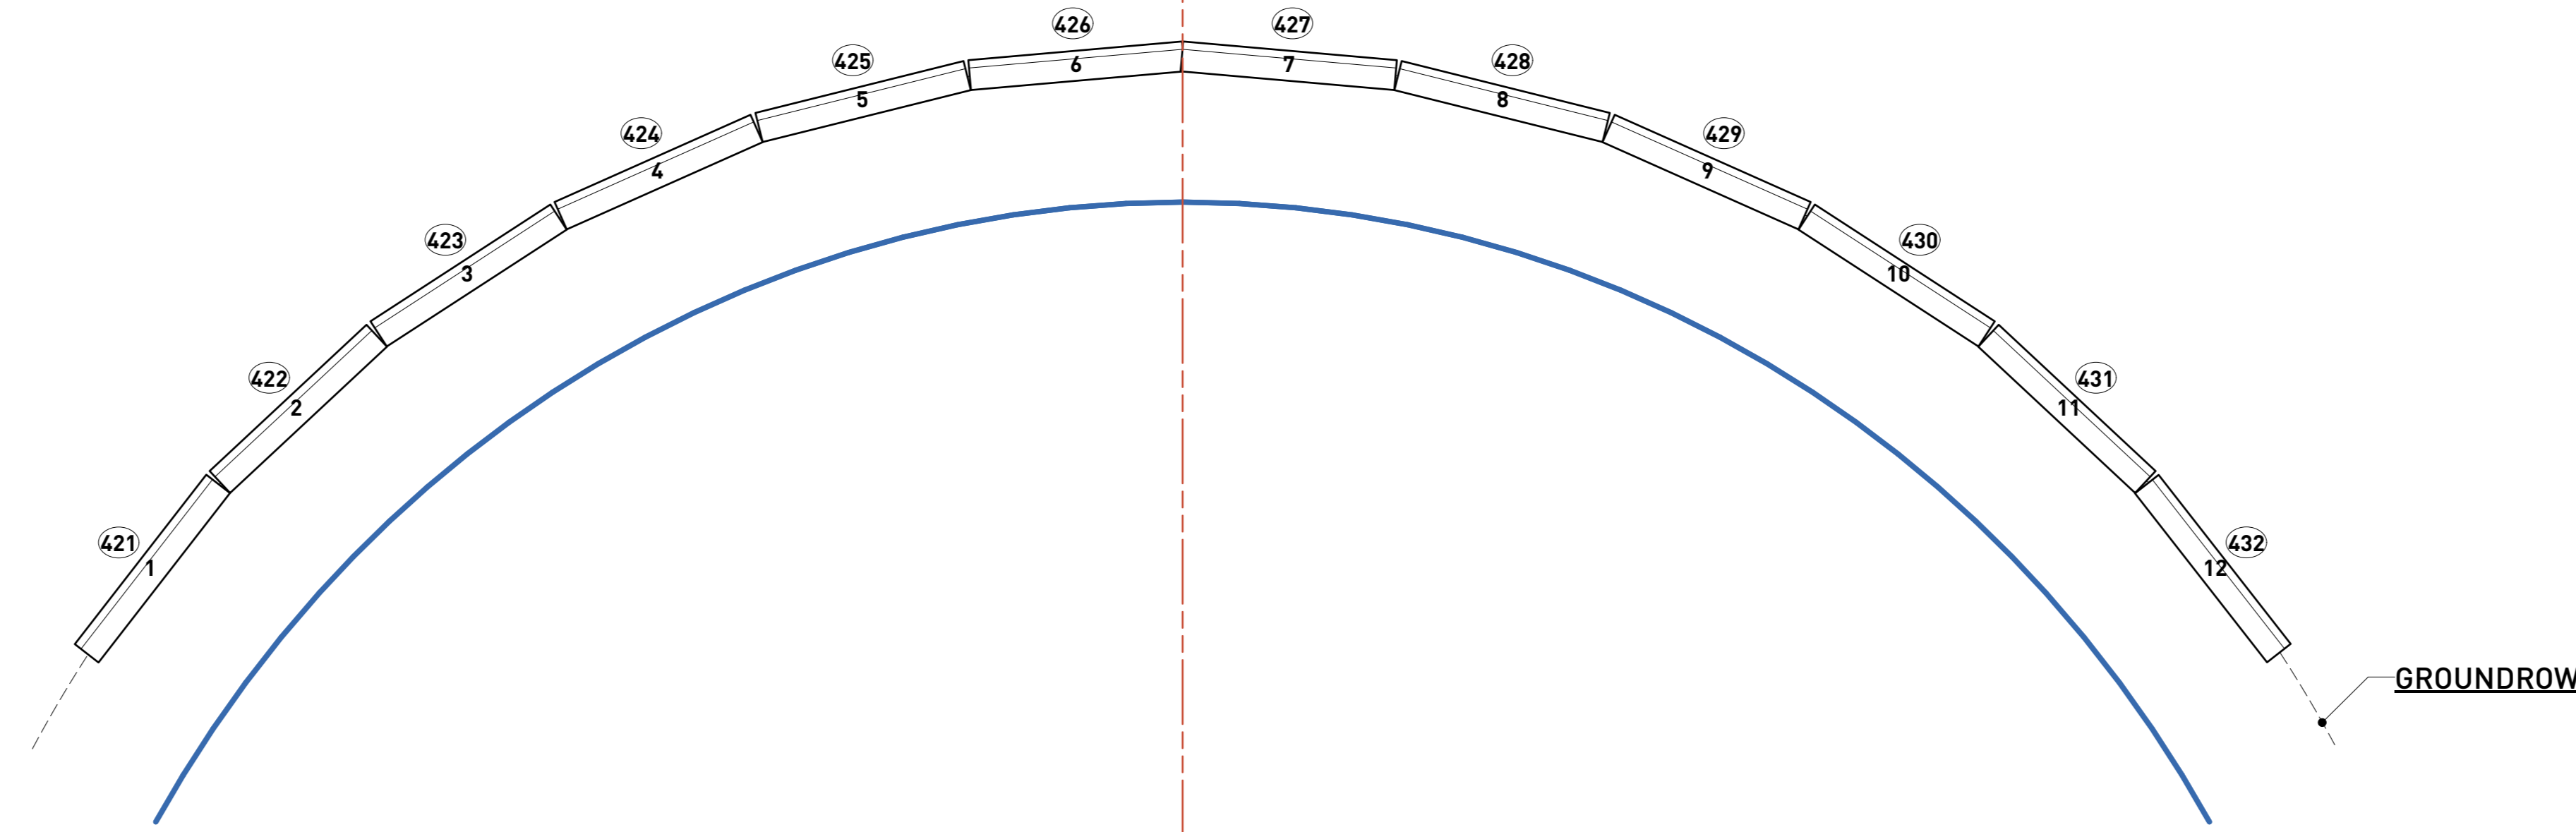

1 CYC & PROSC LIGHTING (TOP/PLAN)  
Scale: 1:25

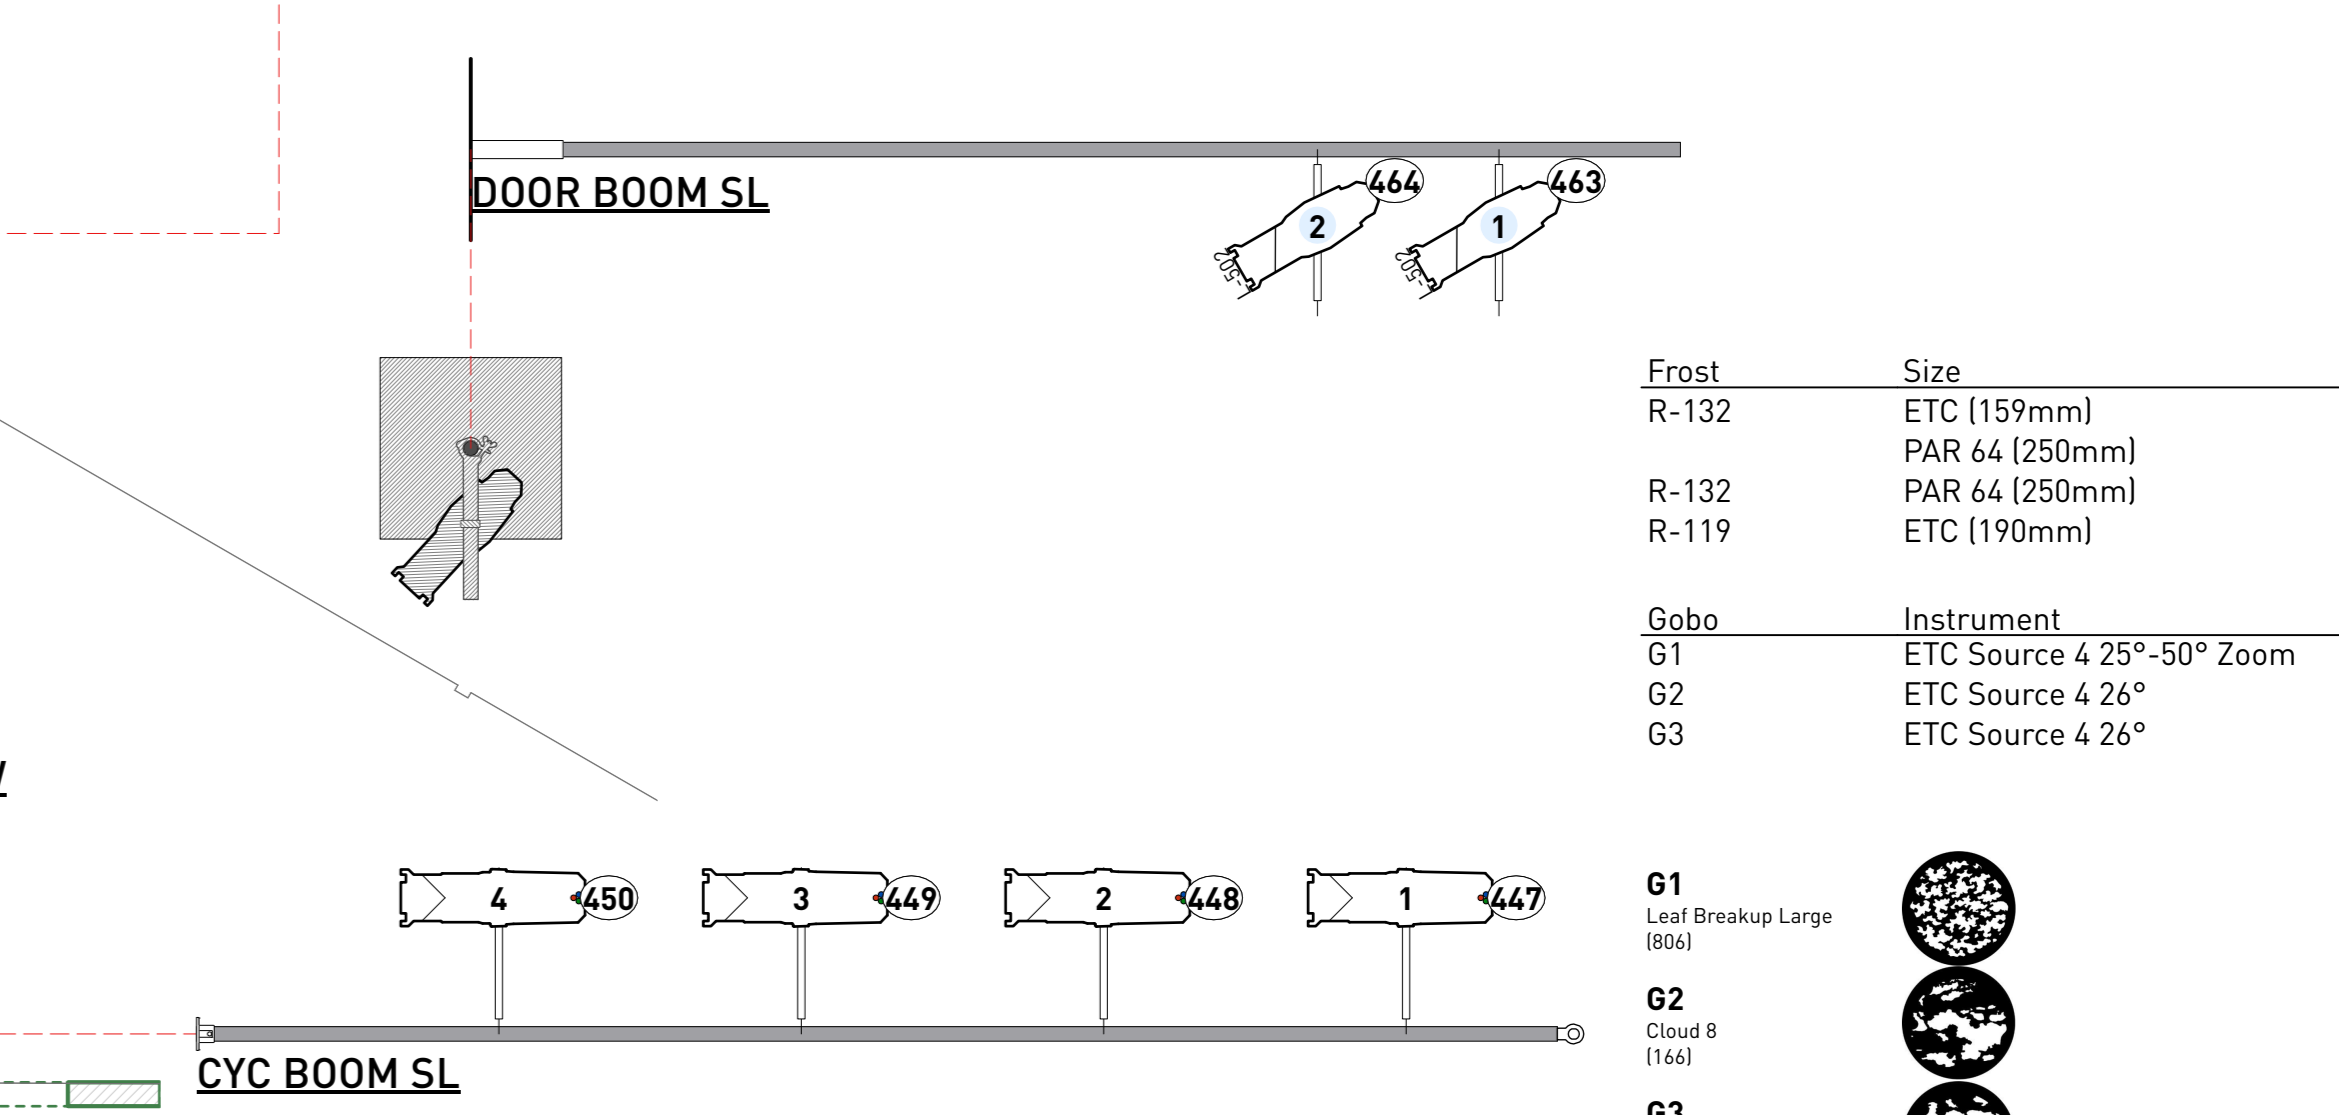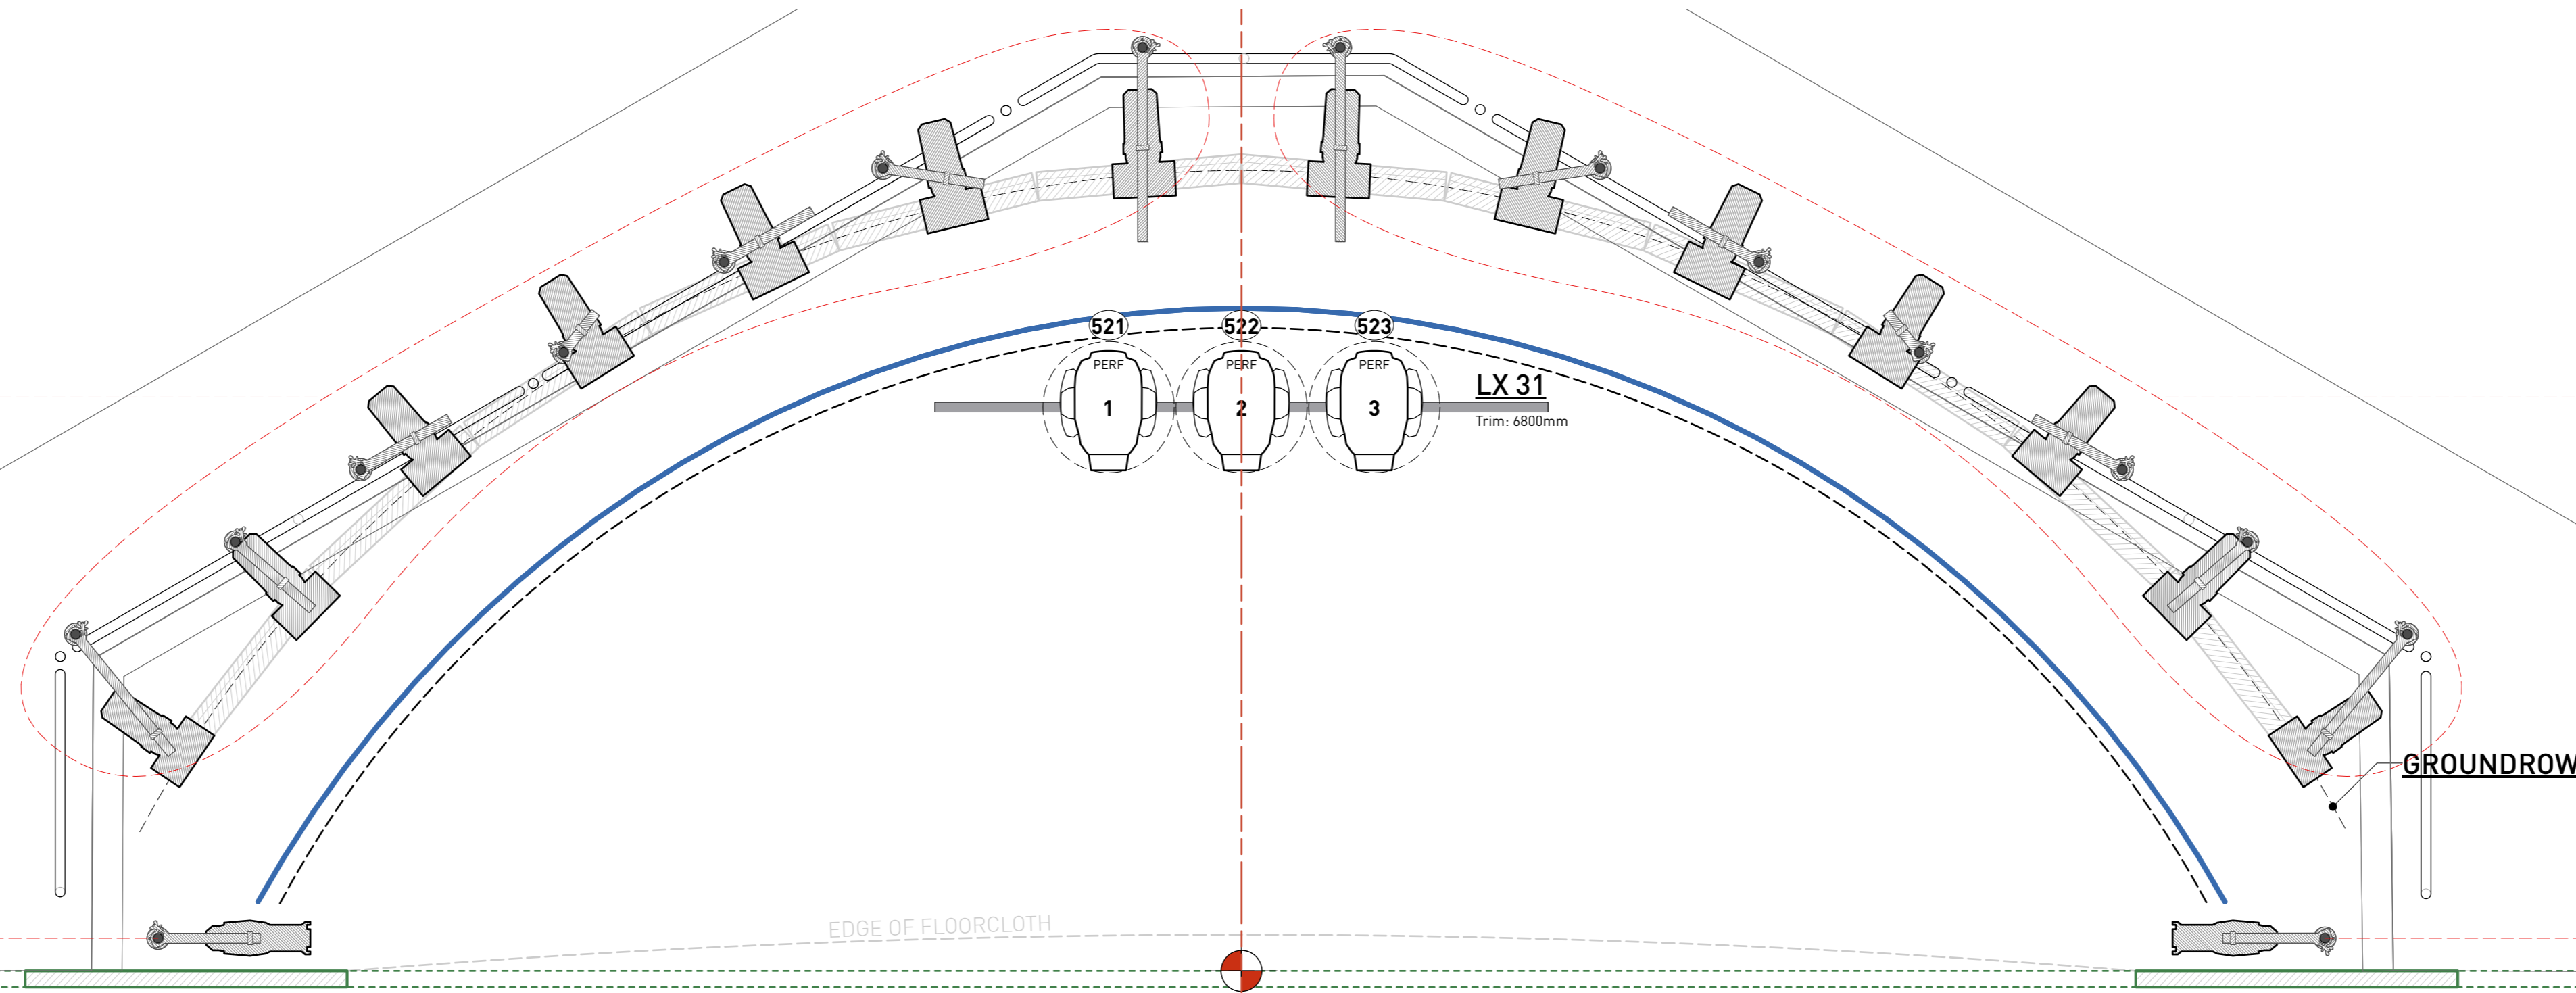

Frost	Size	Count
R-132	ETC (159mm)	14
	PAR 64 (250mm)	2
R-132	PAR 64 (250mm)	20
R-119	ETC (190mm)	35

Sobo	Instrument	Count
G1	ETC Source 4 25°-50° Zoom	10
G2	ETC Source 4 26°	12
G3	ETC Source 4 26°	12

- G1 Leaf Breakup Large (800)
- G2 Cloud 8 (1468)
- G3 Cloud 7 (1468)

NOTES  
1. All heights marked are from the Lighting Instrument Fixing