

INSTRUMENT KEY - LOW LEVELS

INSTRUMENTS


	PAR 16-Narrow @ 75w PAR 16 12°	6
	PAR 16-Wide @ 75w Par 16 38°	12

LABELS

	Accessory
	Colour
	Beam Angle
	Gate
	Unit Number
	Channel

COLOUR SUMMARY

Colour	Size	Count
● L075	Birdie (76mm)	6
● L281	Birdie (76mm)	12

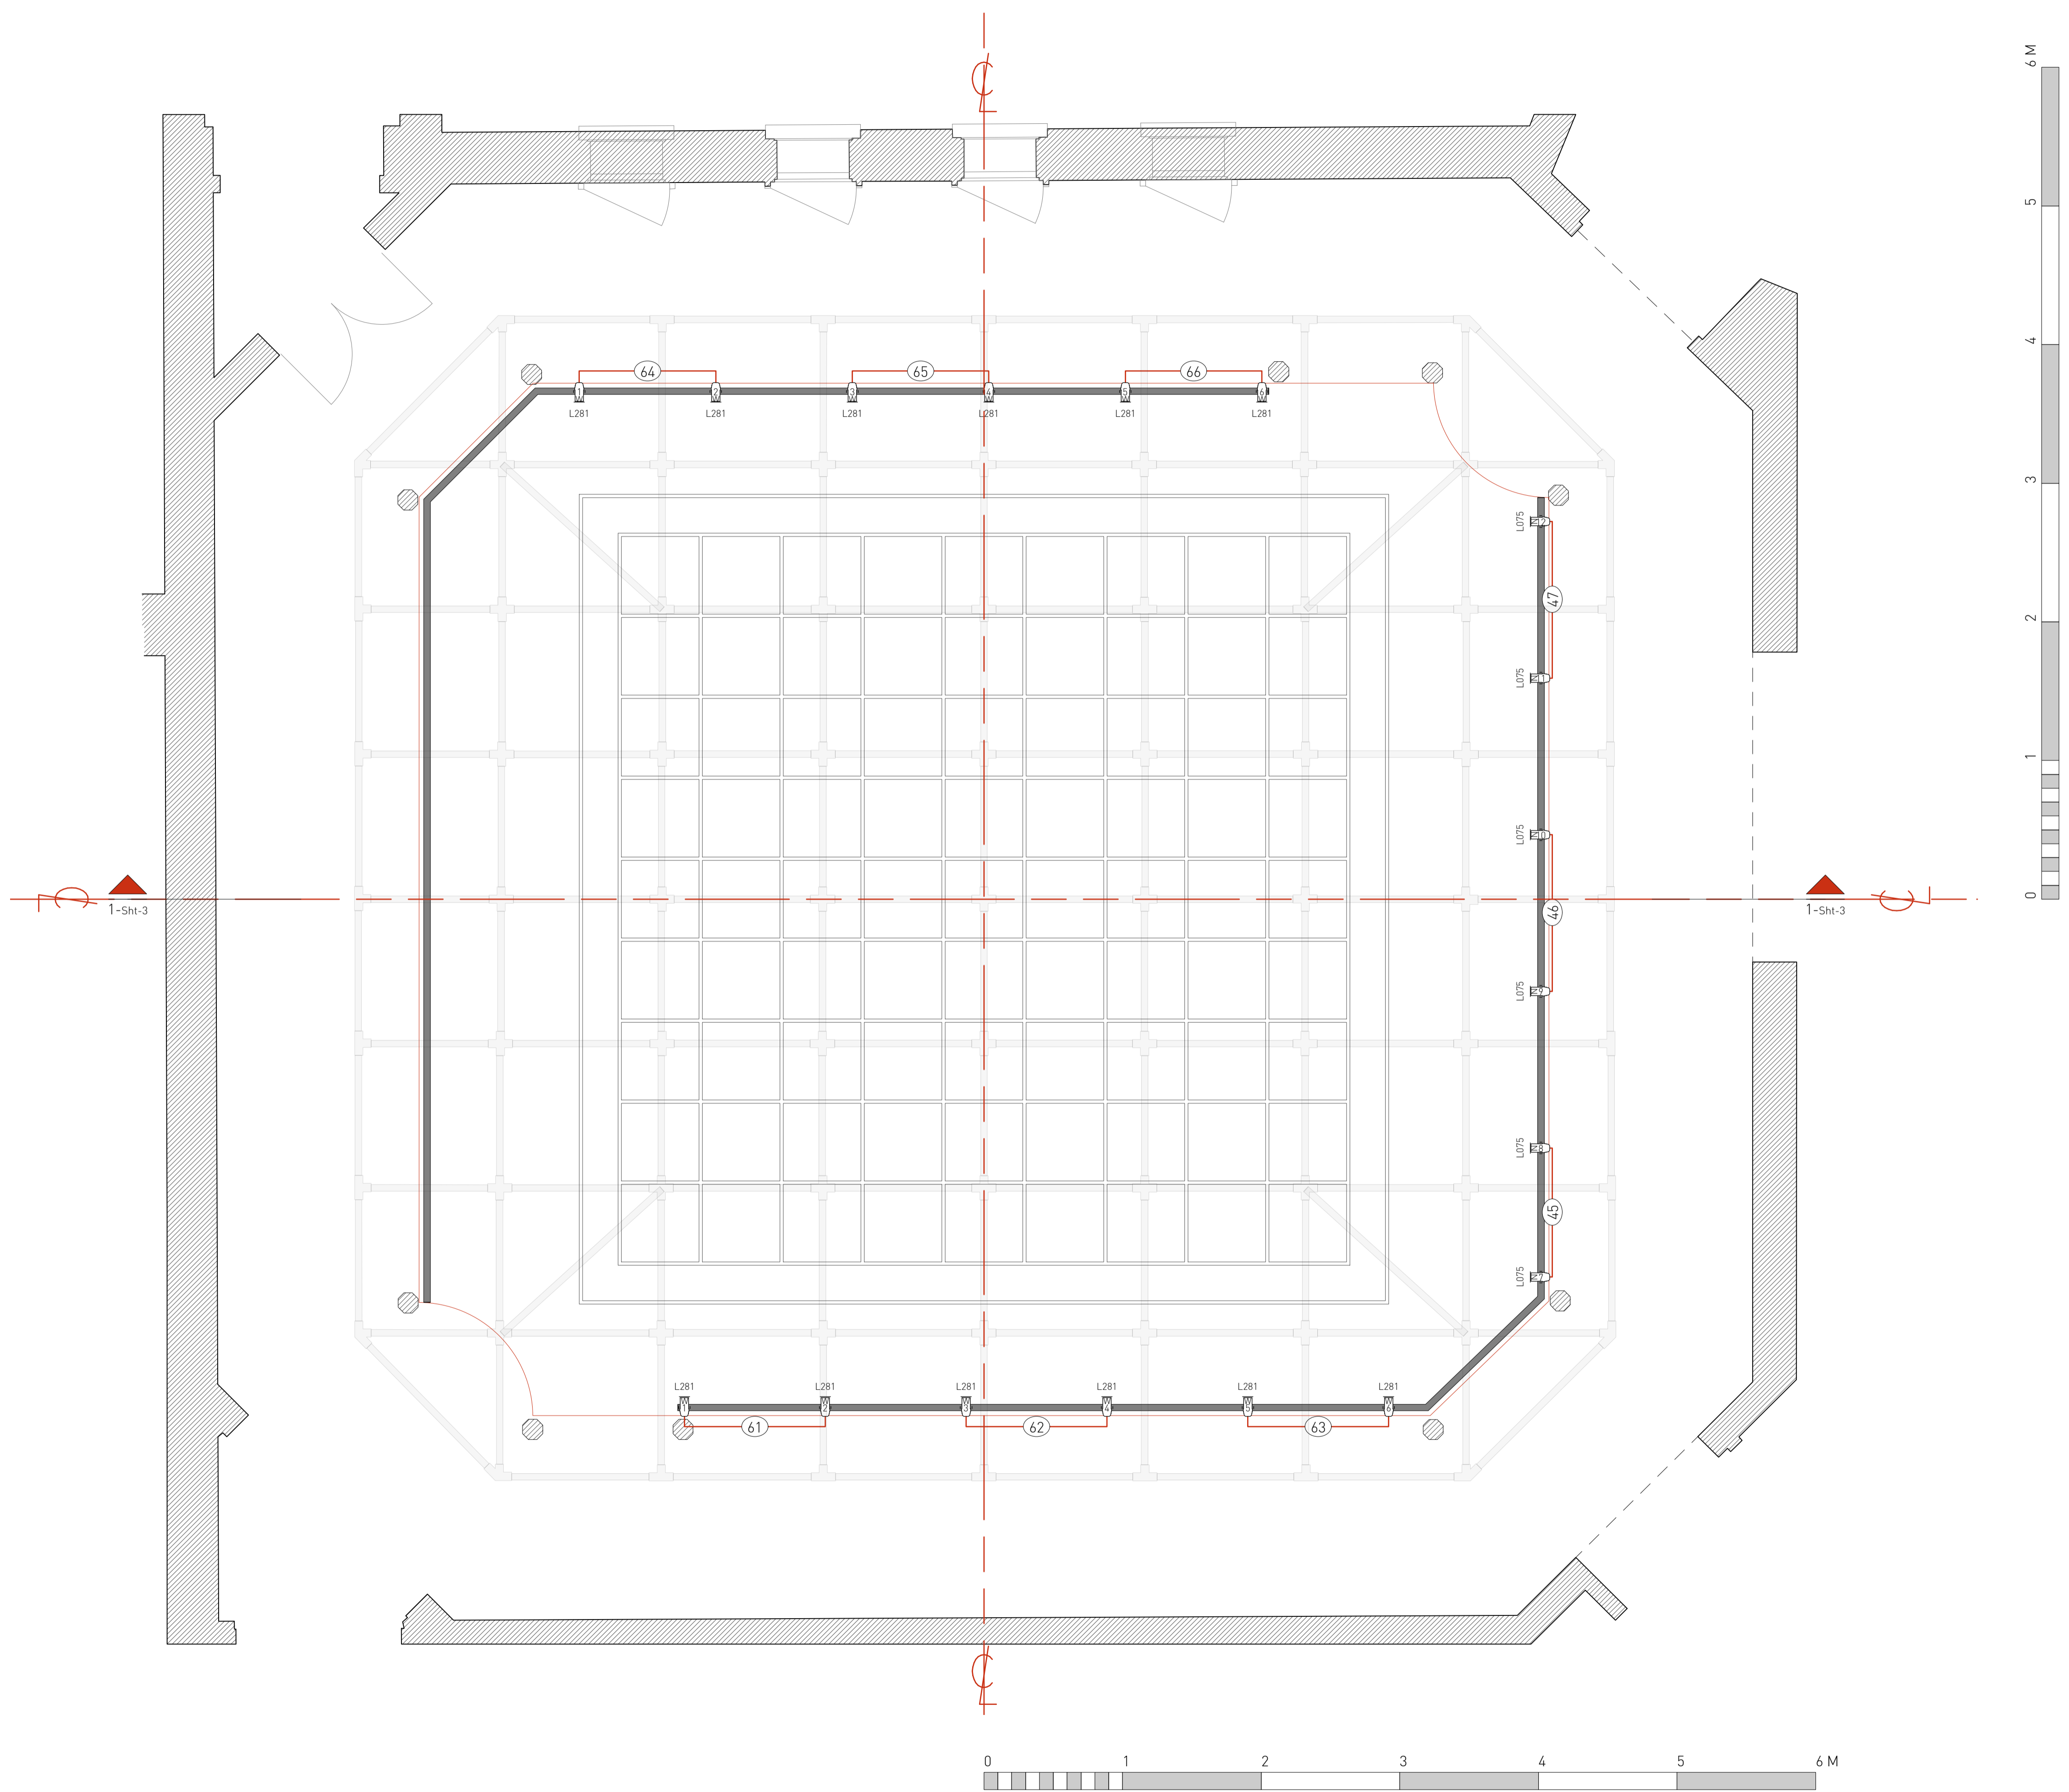

No.	Revision	Date
A	Revised after rehearsals	27/10/17

Production
POISON
 by
 Lot Vekemans

Drawing
LOW LEVEL SIDE BARS & FLOOR

Director	Paul Miller	Designer	Simon Daw
Venue	ORANGE TREE THEATRE	Drawing No.	Sht-2 of 3
Date	Fri, 27 Oct 2017	Drawn By	MD
Scale	1/25	ISO A1	

MARK DOUBLEDAY Lighting Design

mobile: 07941 102254
 email: markdoubleday@mac.com
 website: www.markdoubleday.co.uk
 address: 7 West Catherine Place,
 Edinburgh, EH12 5HZ,
 United Kingdom

ALD#36