




1 JOURNEY ROOM
Scale: 1:25

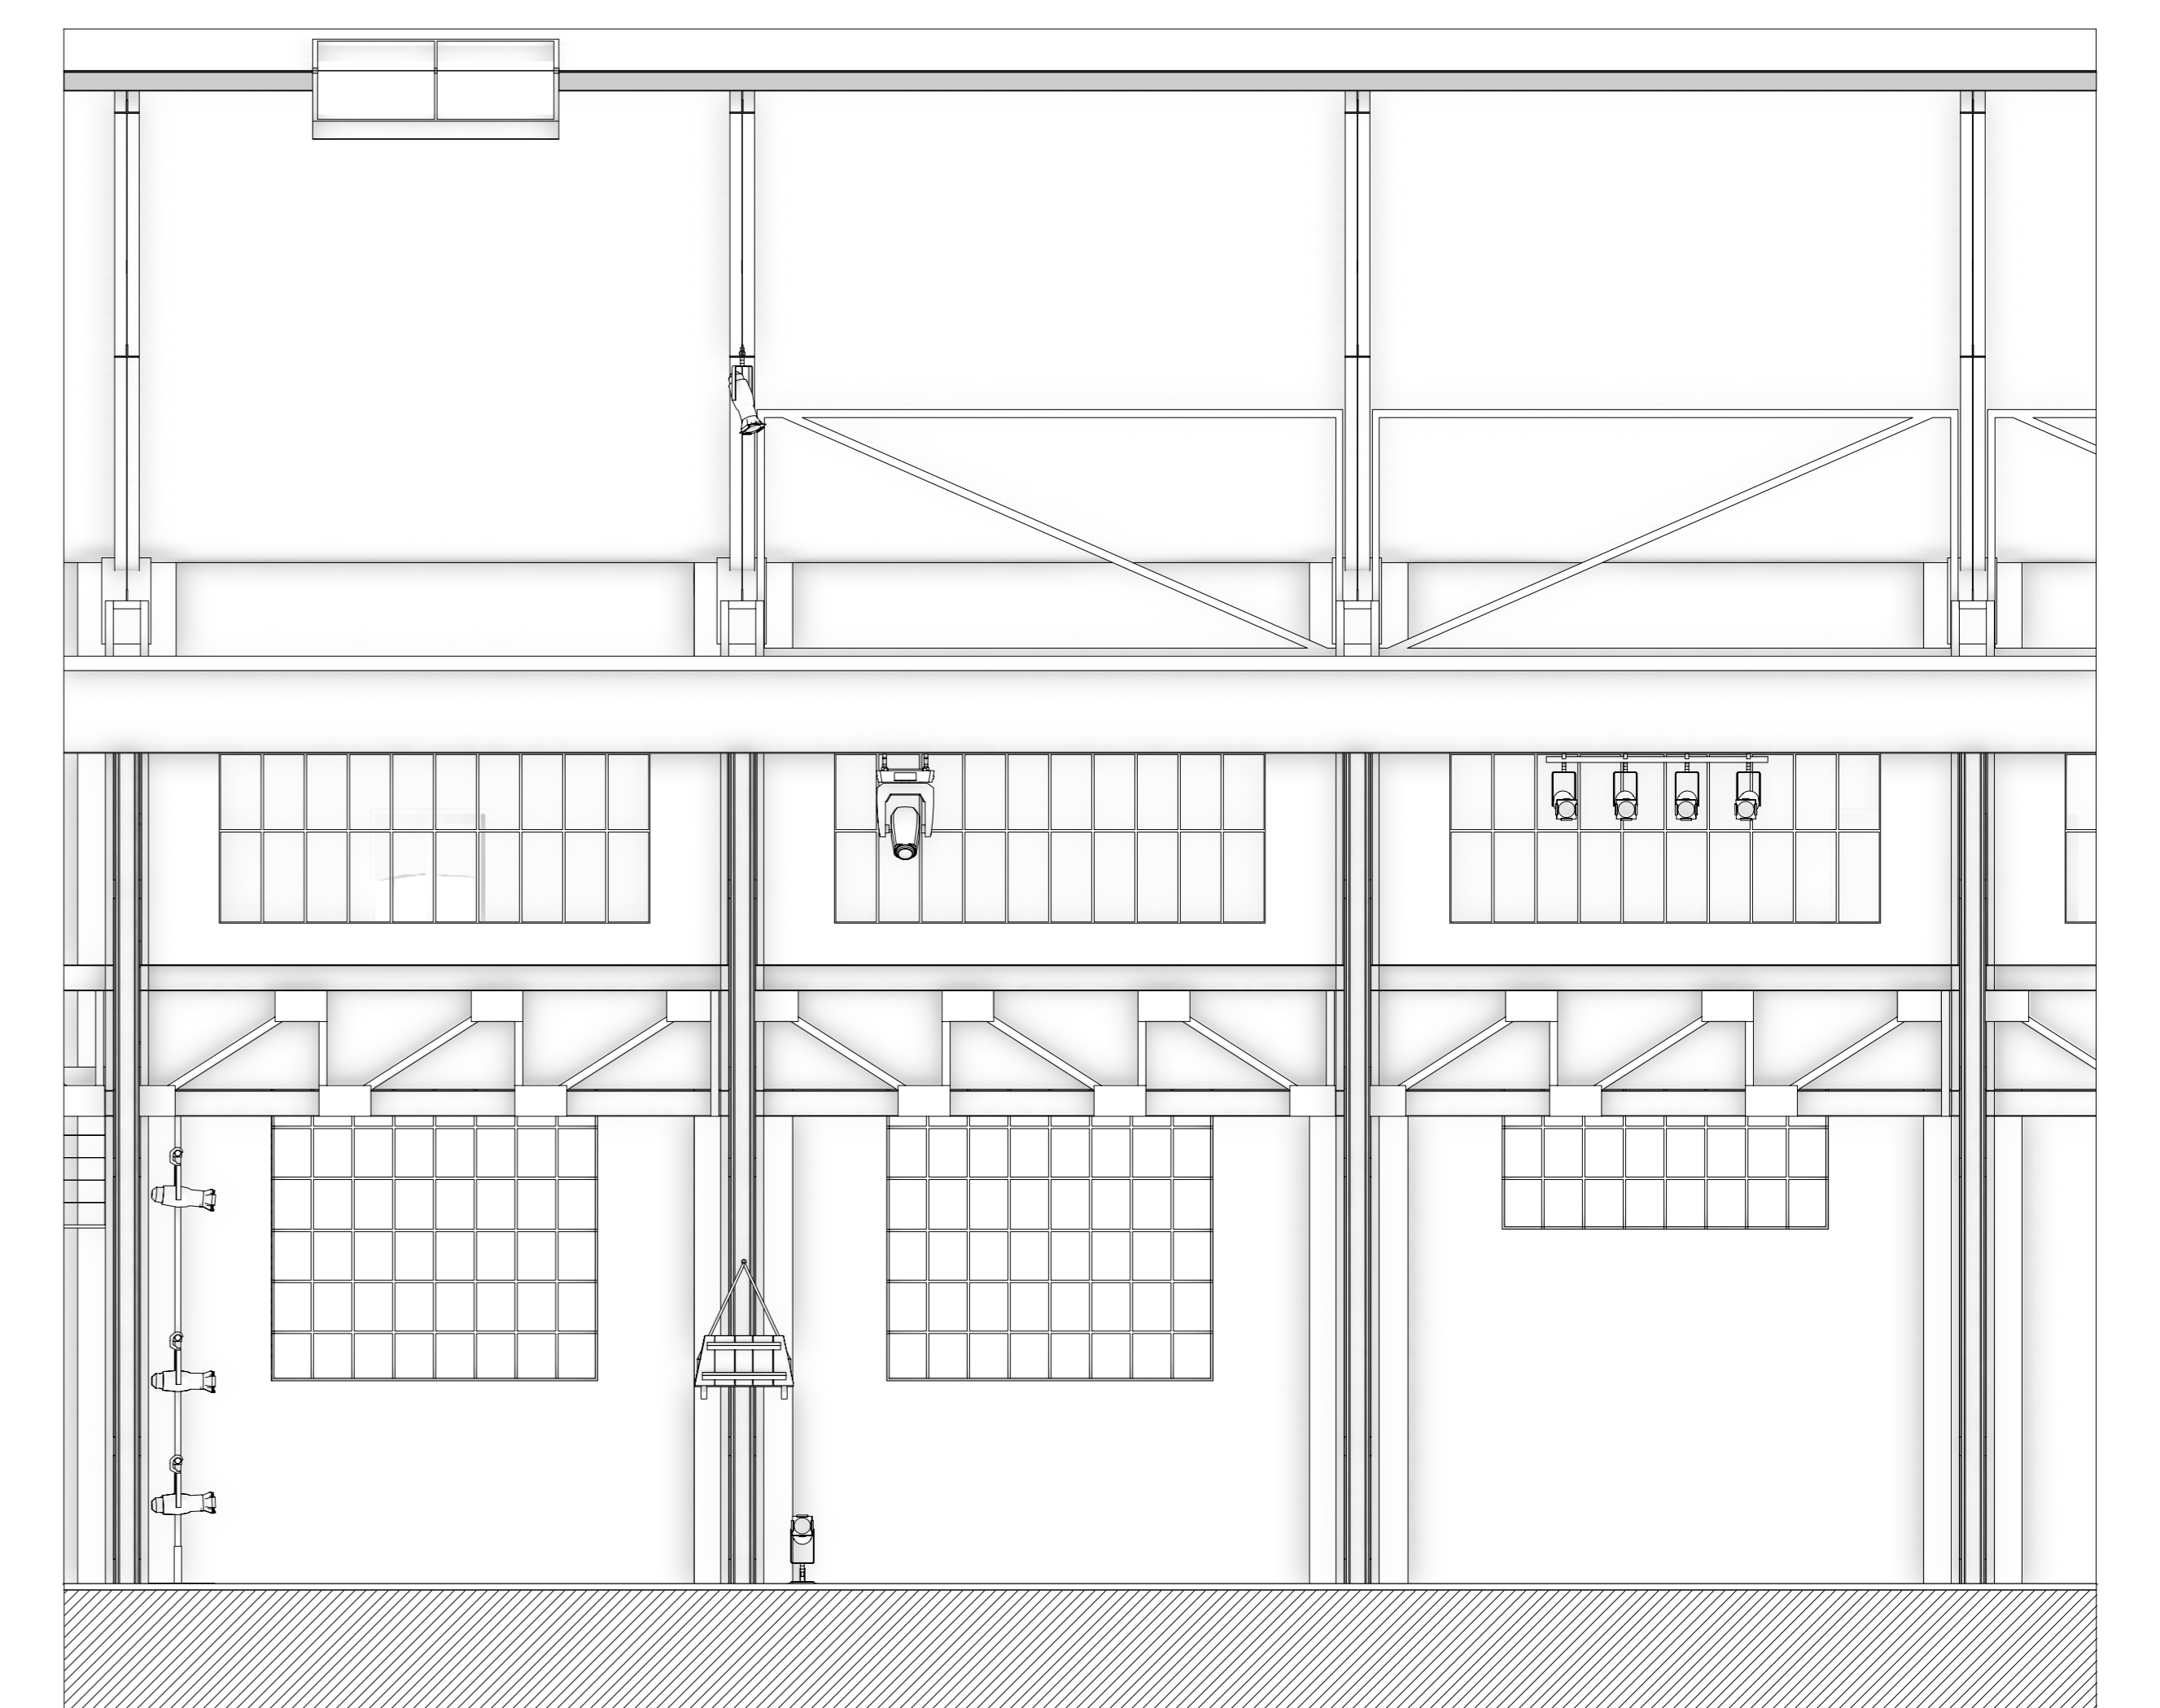

2 EAST/WEST SECTION
Scale: 1:50

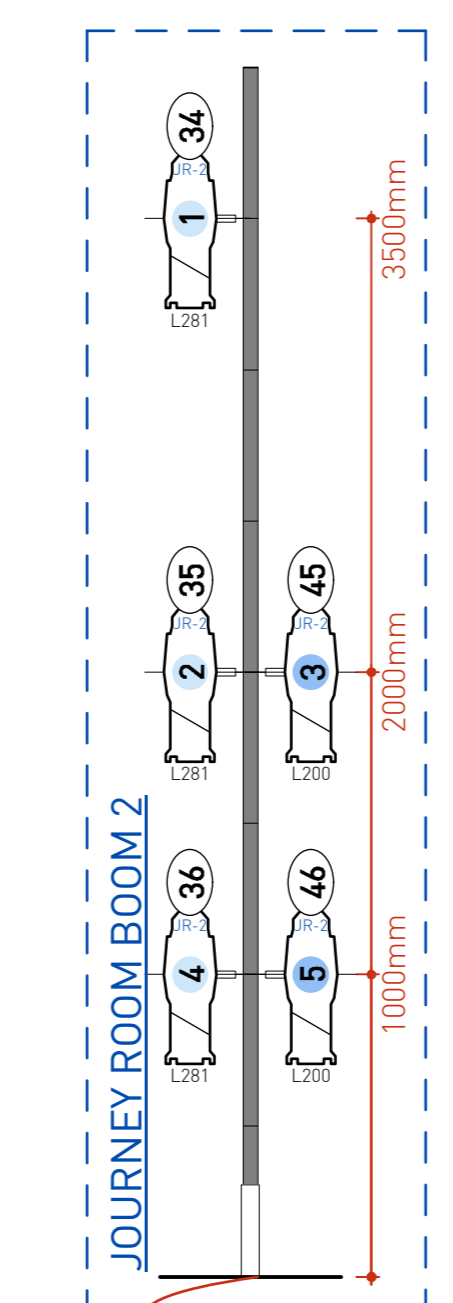

JOURNEY ROOM BOOM 2

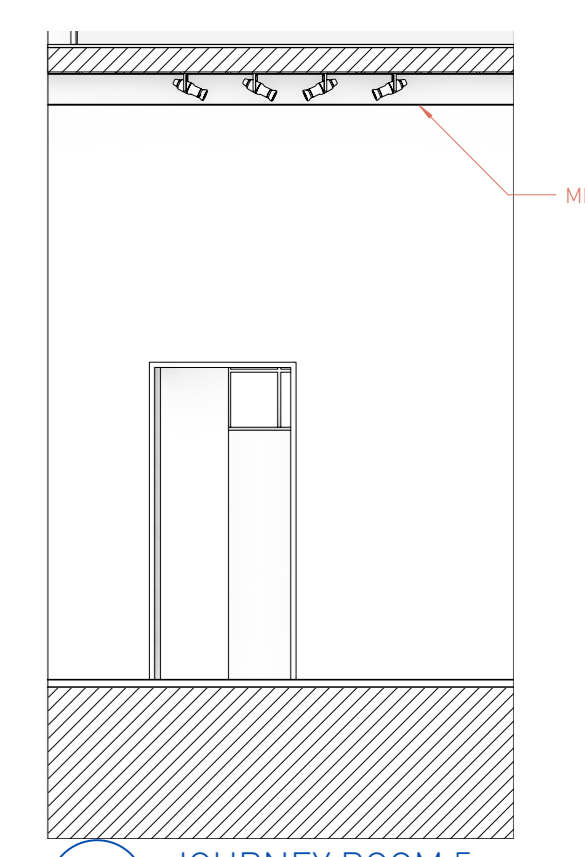

6 JOURNEY ROOM 5
Scale: 1:50

INSTRUMENT KEY (Journey Room)

CONVENTIONAL INSTRUMENTS		
	ETC Source 4 19° @ 750w	8
	ETC Source 4 26° @ 750w	28
	ETC Source 4 Mini 50° @ 12W LED	4
MOVING LIGHTS		
	MAC Viper Performance @ 1.225kw	3
	Rebe Robin DL75 @ 1kW	2

Typical	
	Accessory
	Colour
	Beam Angle
	Gate
	Unit Number
	Measurement From C/L
	Group
	Channel
	Address

