



2 WEST FACING
Scale: 1:25

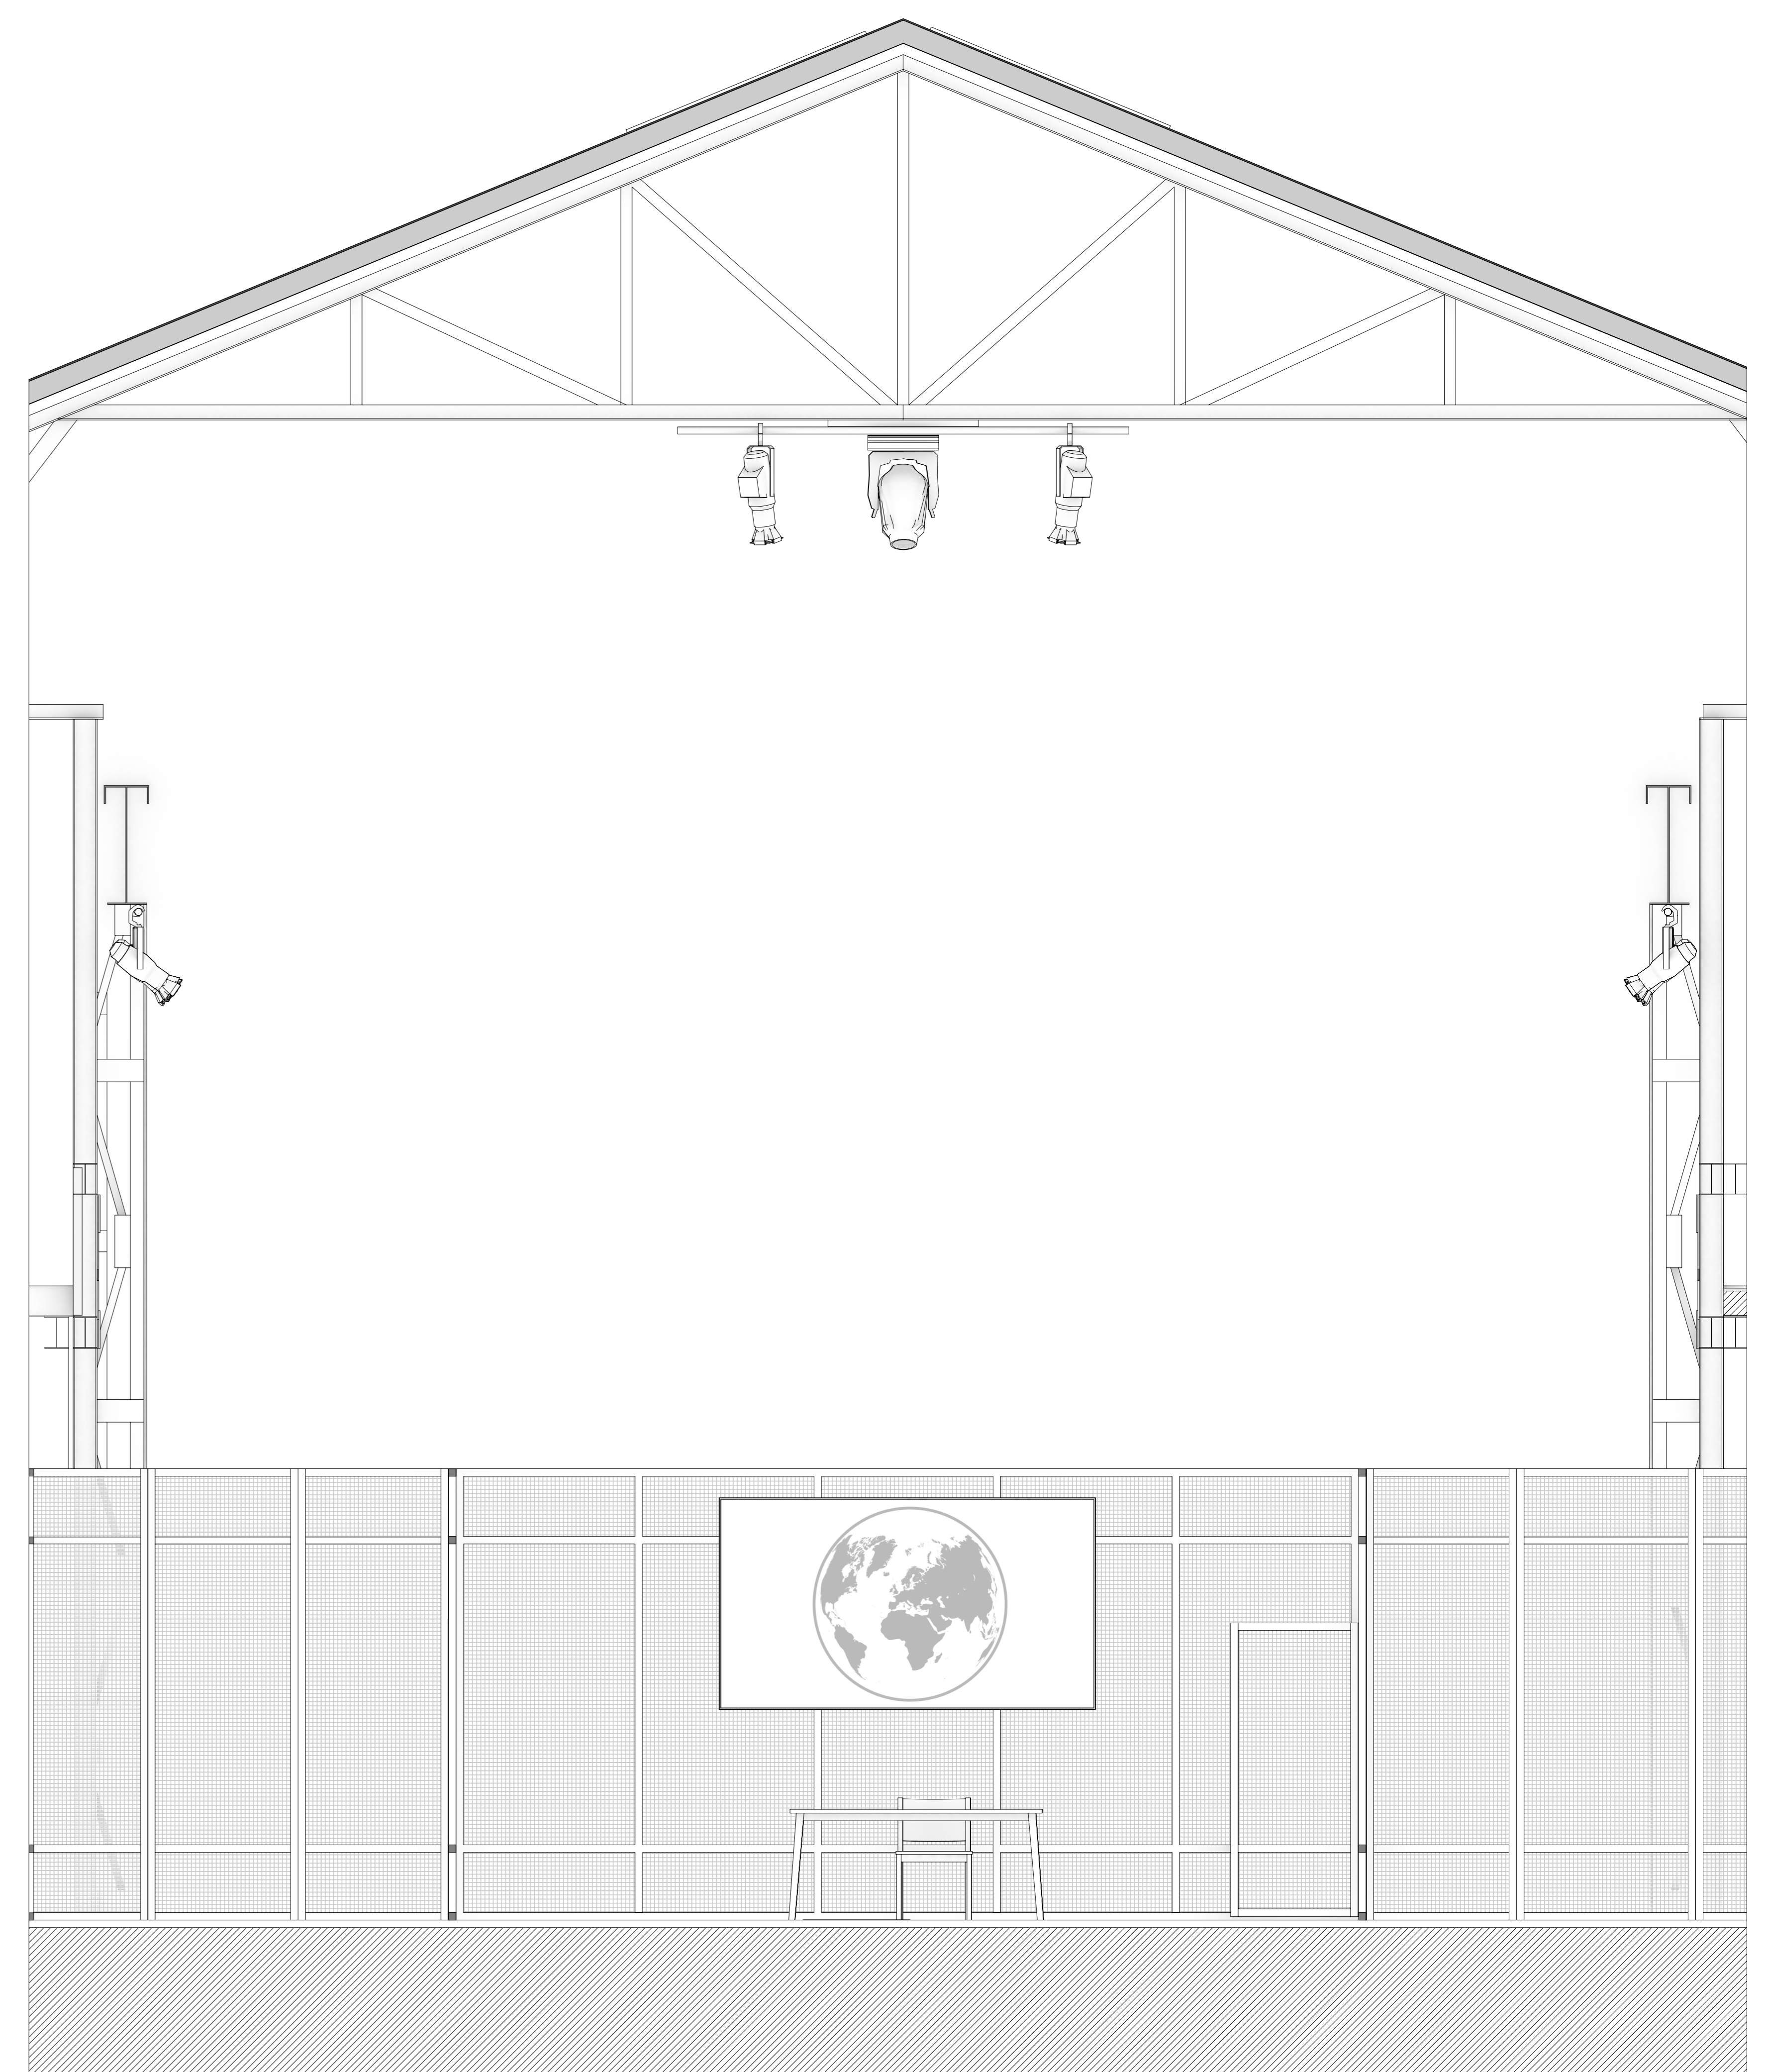

3 NORTH FACING
Scale: 1:25

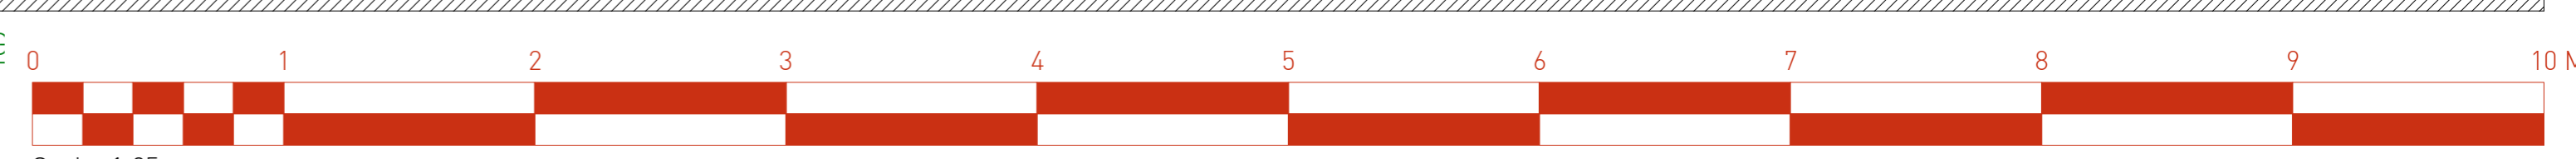

INSTRUMENT KEY (Interrogation Room)

CONVENTIONAL INSTRUMENTS		
	ETC Source 4 LUSTR 19° (v.2) B 171-246w	2
	ETC Source 4 19° B 750w	6
	ETC Source 4 26° B 750w	2
MOVING LIGHTS		
	MAC Viper Performance B 1.225kw	1
PRACTICALS		
	LED Tape RGBW	1

Typical

- Accessory
- Colour
- Beam Angle
- Gate
- Unit Number
- Measurement From C/L
- Group
- Channel
- Address